


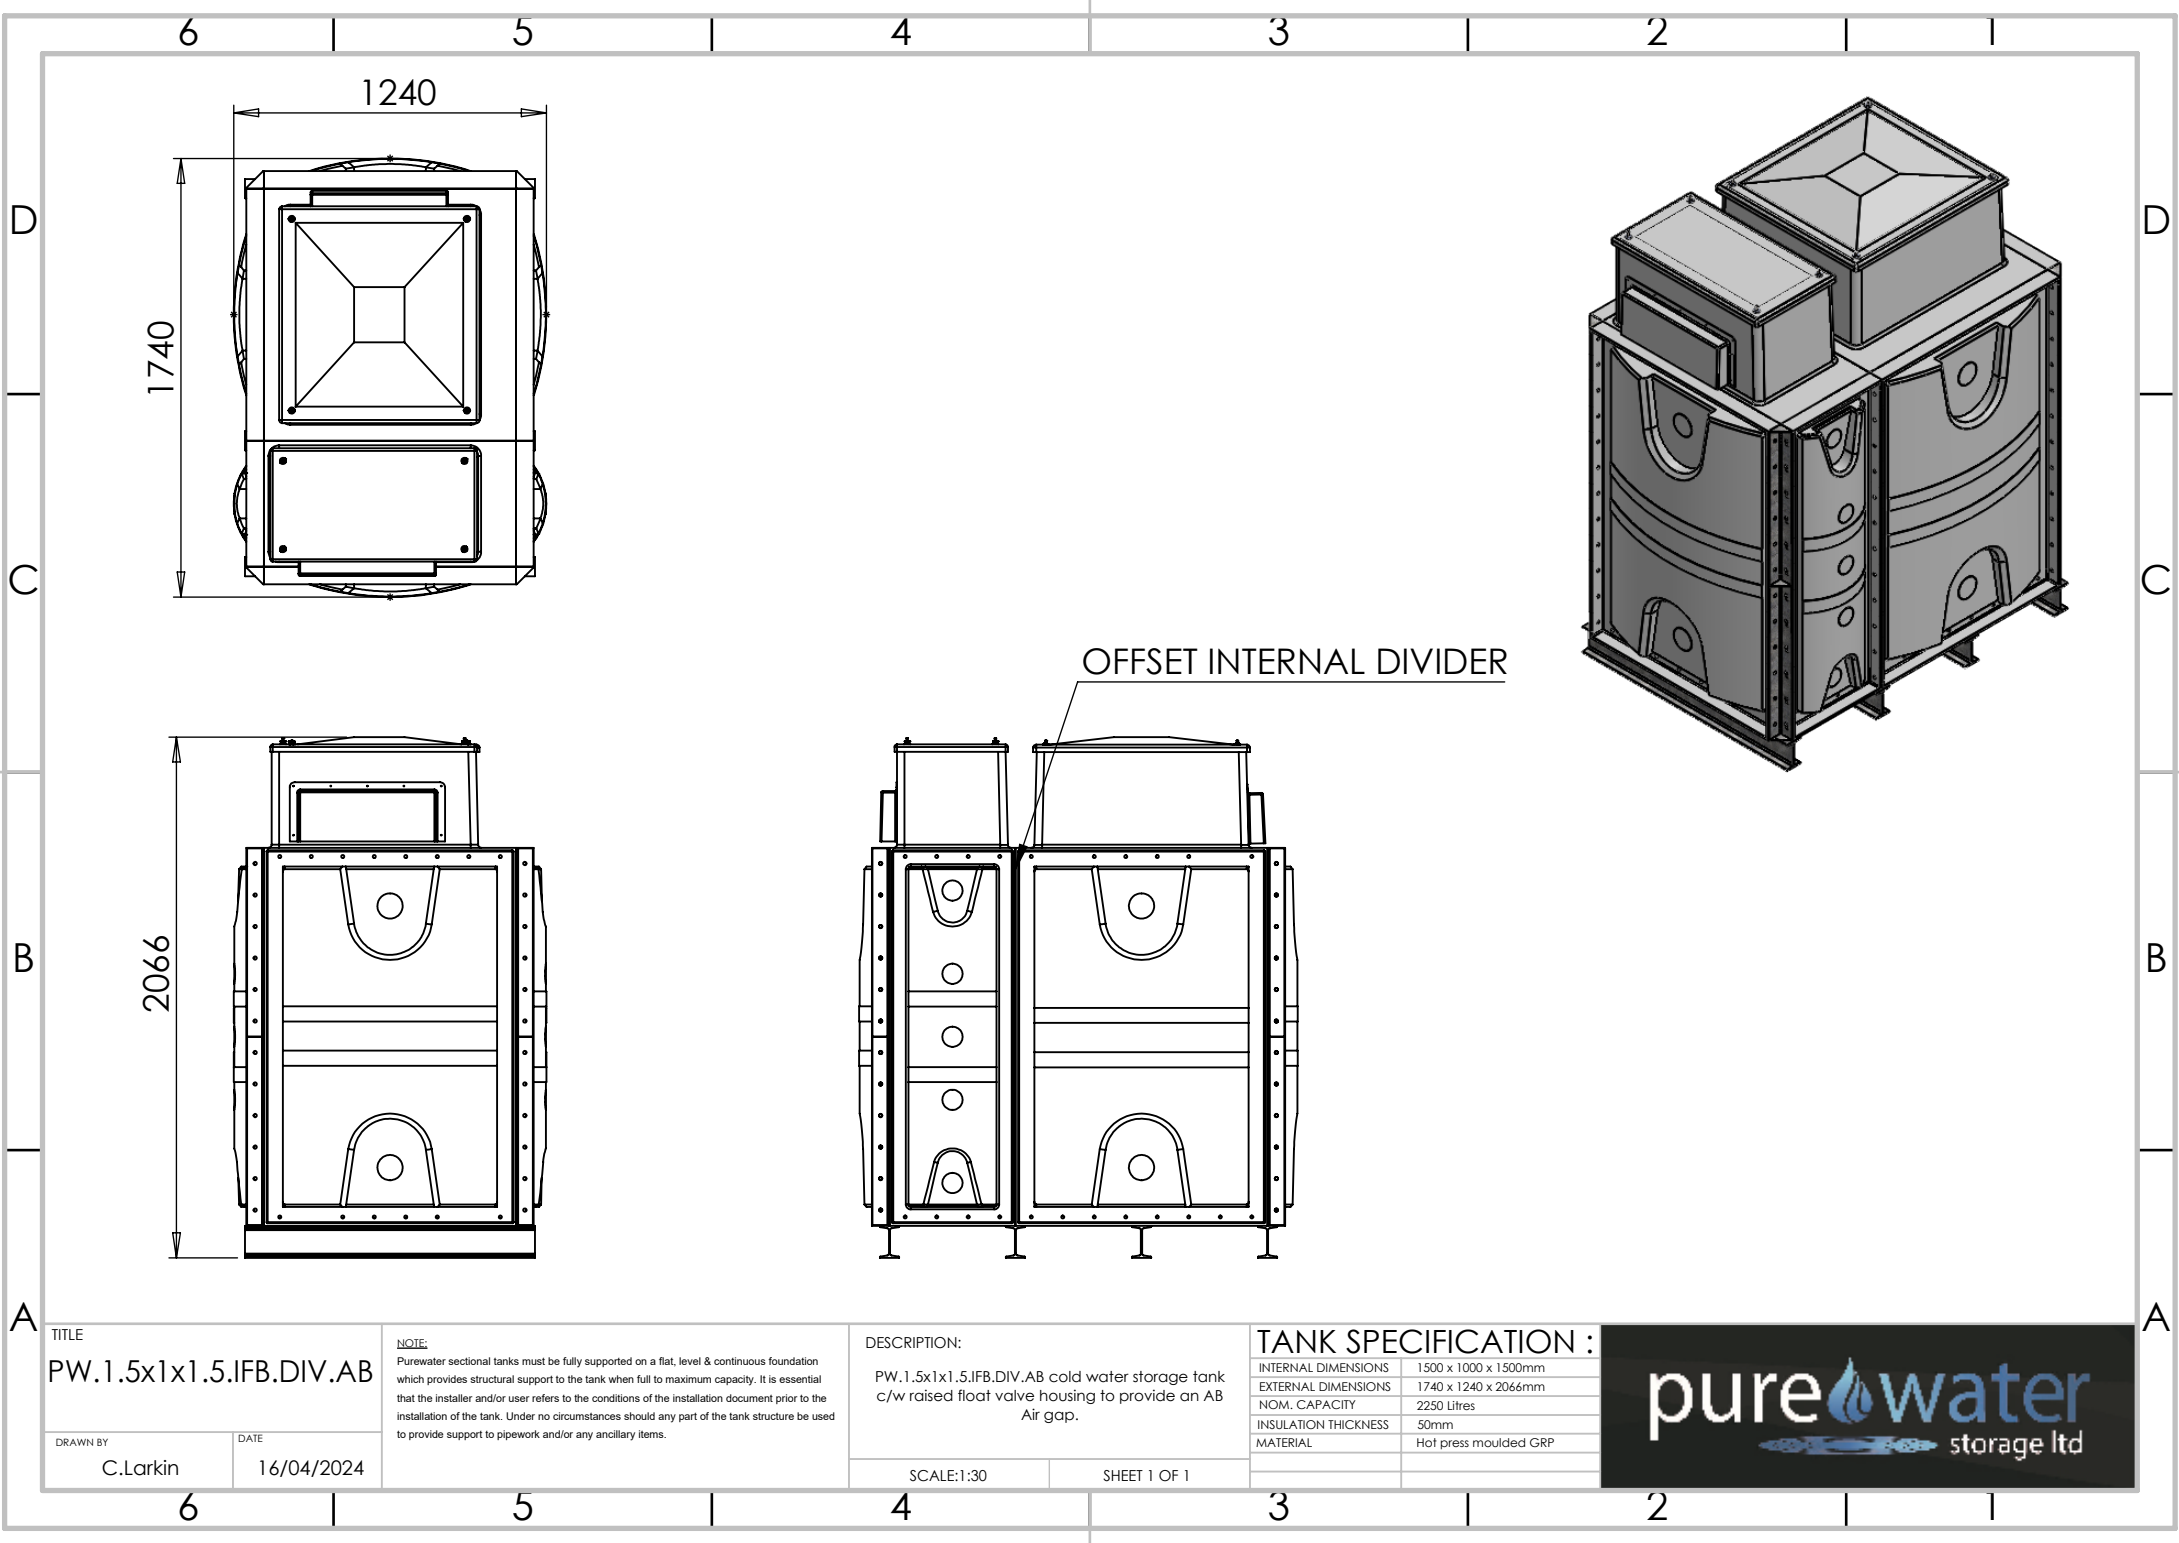

TITLE
PW.1.5x1x1.5.IFB.DIV.AB

DRAWN BY
C.Larkin

DATE
16/04/2024

NOTE:
Purewater sectional tanks must be fully supported on a flat, level & continuous foundation which provides structural support to the tank when full to maximum capacity. It is essential that the installer and/or user refers to the conditions of the installation document prior to the installation of the tank. Under no circumstances should any part of the tank structure be used to provide support to pipework and/or any ancillary items.

DESCRIPTION:
PW.1.5x1x1.5.IFB.DIV.AB cold water storage tank c/w raised float valve housing to provide an AB Air gap.

SCALE:1:30
SHEET 1 OF 1

TANK SPECIFICATION :	
INTERNAL DIMENSIONS	1500 x 1000 x 1500mm
EXTERNAL DIMENSIONS	1740 x 1240 x 2066mm
NOM. CAPACITY	2250 Litres
INSULATION THICKNESS	50mm
MATERIAL	Hot press moulded GRP

