


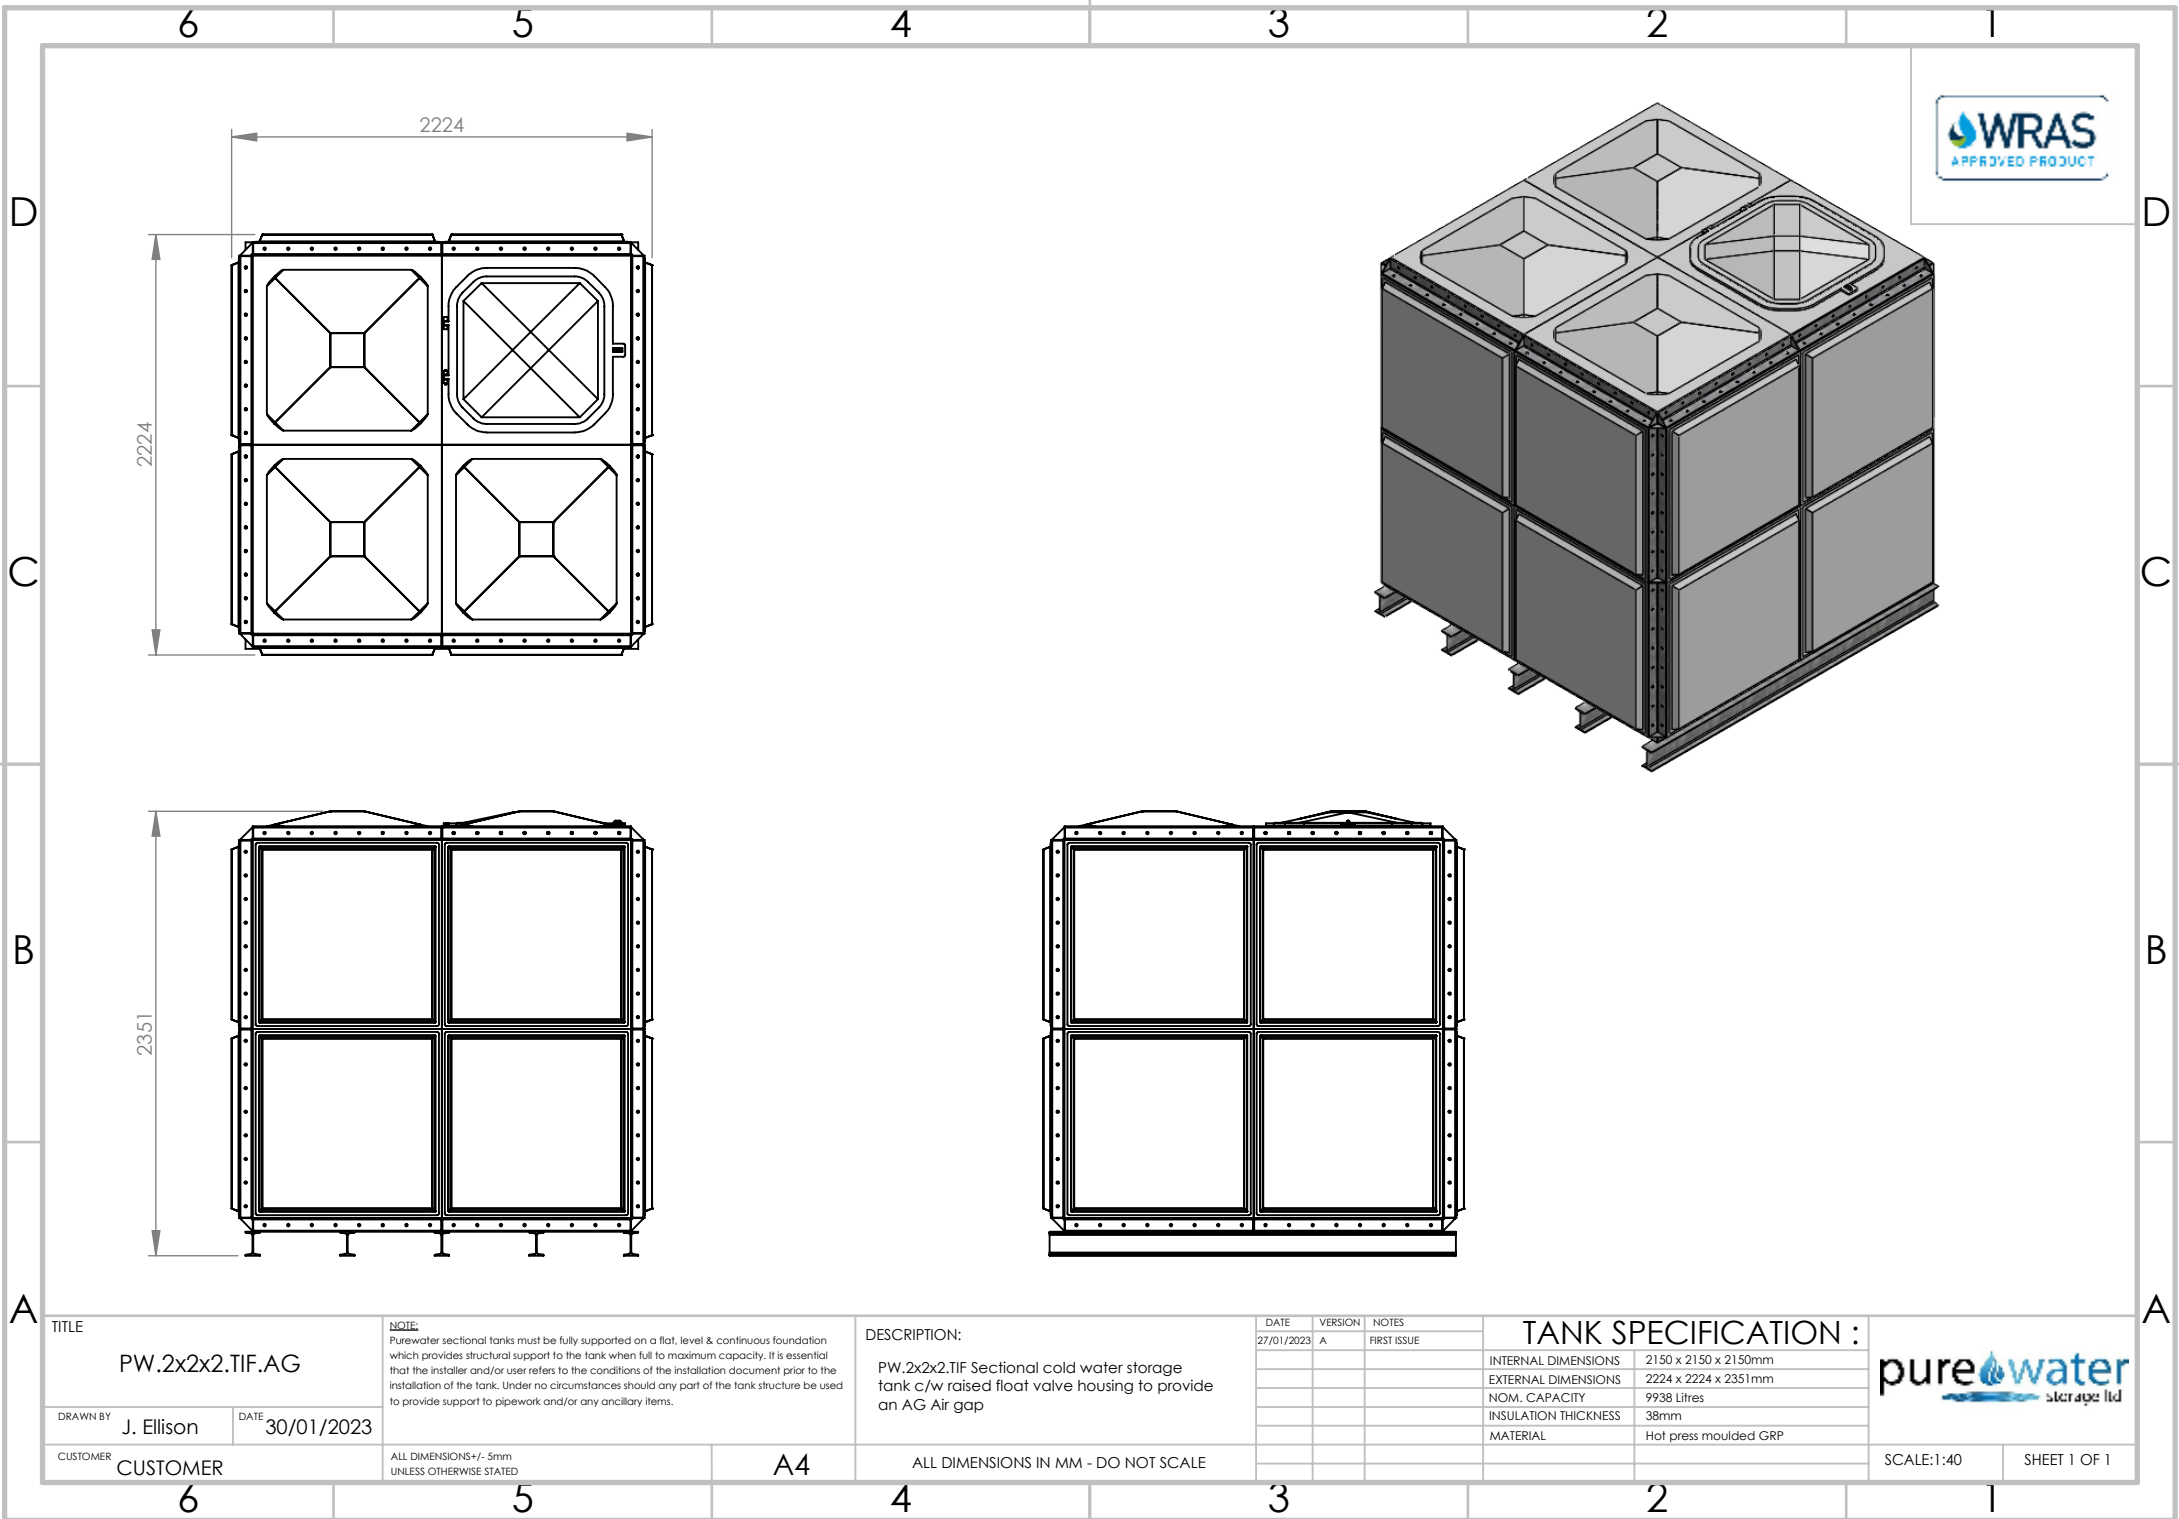

TITLE		
PW.2x2x2.TIF.AG		
DRAWN BY	J. Ellison	DATE 30/01/2023
CUSTOMER	CUSTOMER	

NOTE:	Purewater sectional tanks must be fully supported on a flat, level & continuous foundation which provides structural support to the tank when full to maximum capacity. It is essential that the installer and/or user refers to the conditions of the installation document prior to the installation of the tank. Under no circumstances should any part of the tank structure be used to provide support to pipework and/or any ancillary items.	
	ALL DIMENSIONS +/- 5mm UNLESS OTHERWISE STATED	

DESCRIPTION:	PW.2x2x2.TIF Sectional cold water storage tank c/w raised float valve housing to provide an AG Air gap	
	ALL DIMENSIONS IN MM - DO NOT SCALE	

DATE	VERSION	NOTES
27/01/2023	A	FIRST ISSUE

TANK SPECIFICATION :		
INTERNAL DIMENSIONS	2150 x 2150 x 2150mm	
EXTERNAL DIMENSIONS	2224 x 2224 x 2351mm	
NOM. CAPACITY	9938 Litres	
INSULATION THICKNESS	38mm	
MATERIAL	Hot press moulded GRP	

	
SCALE:1:40	SHEET 1 OF 1