


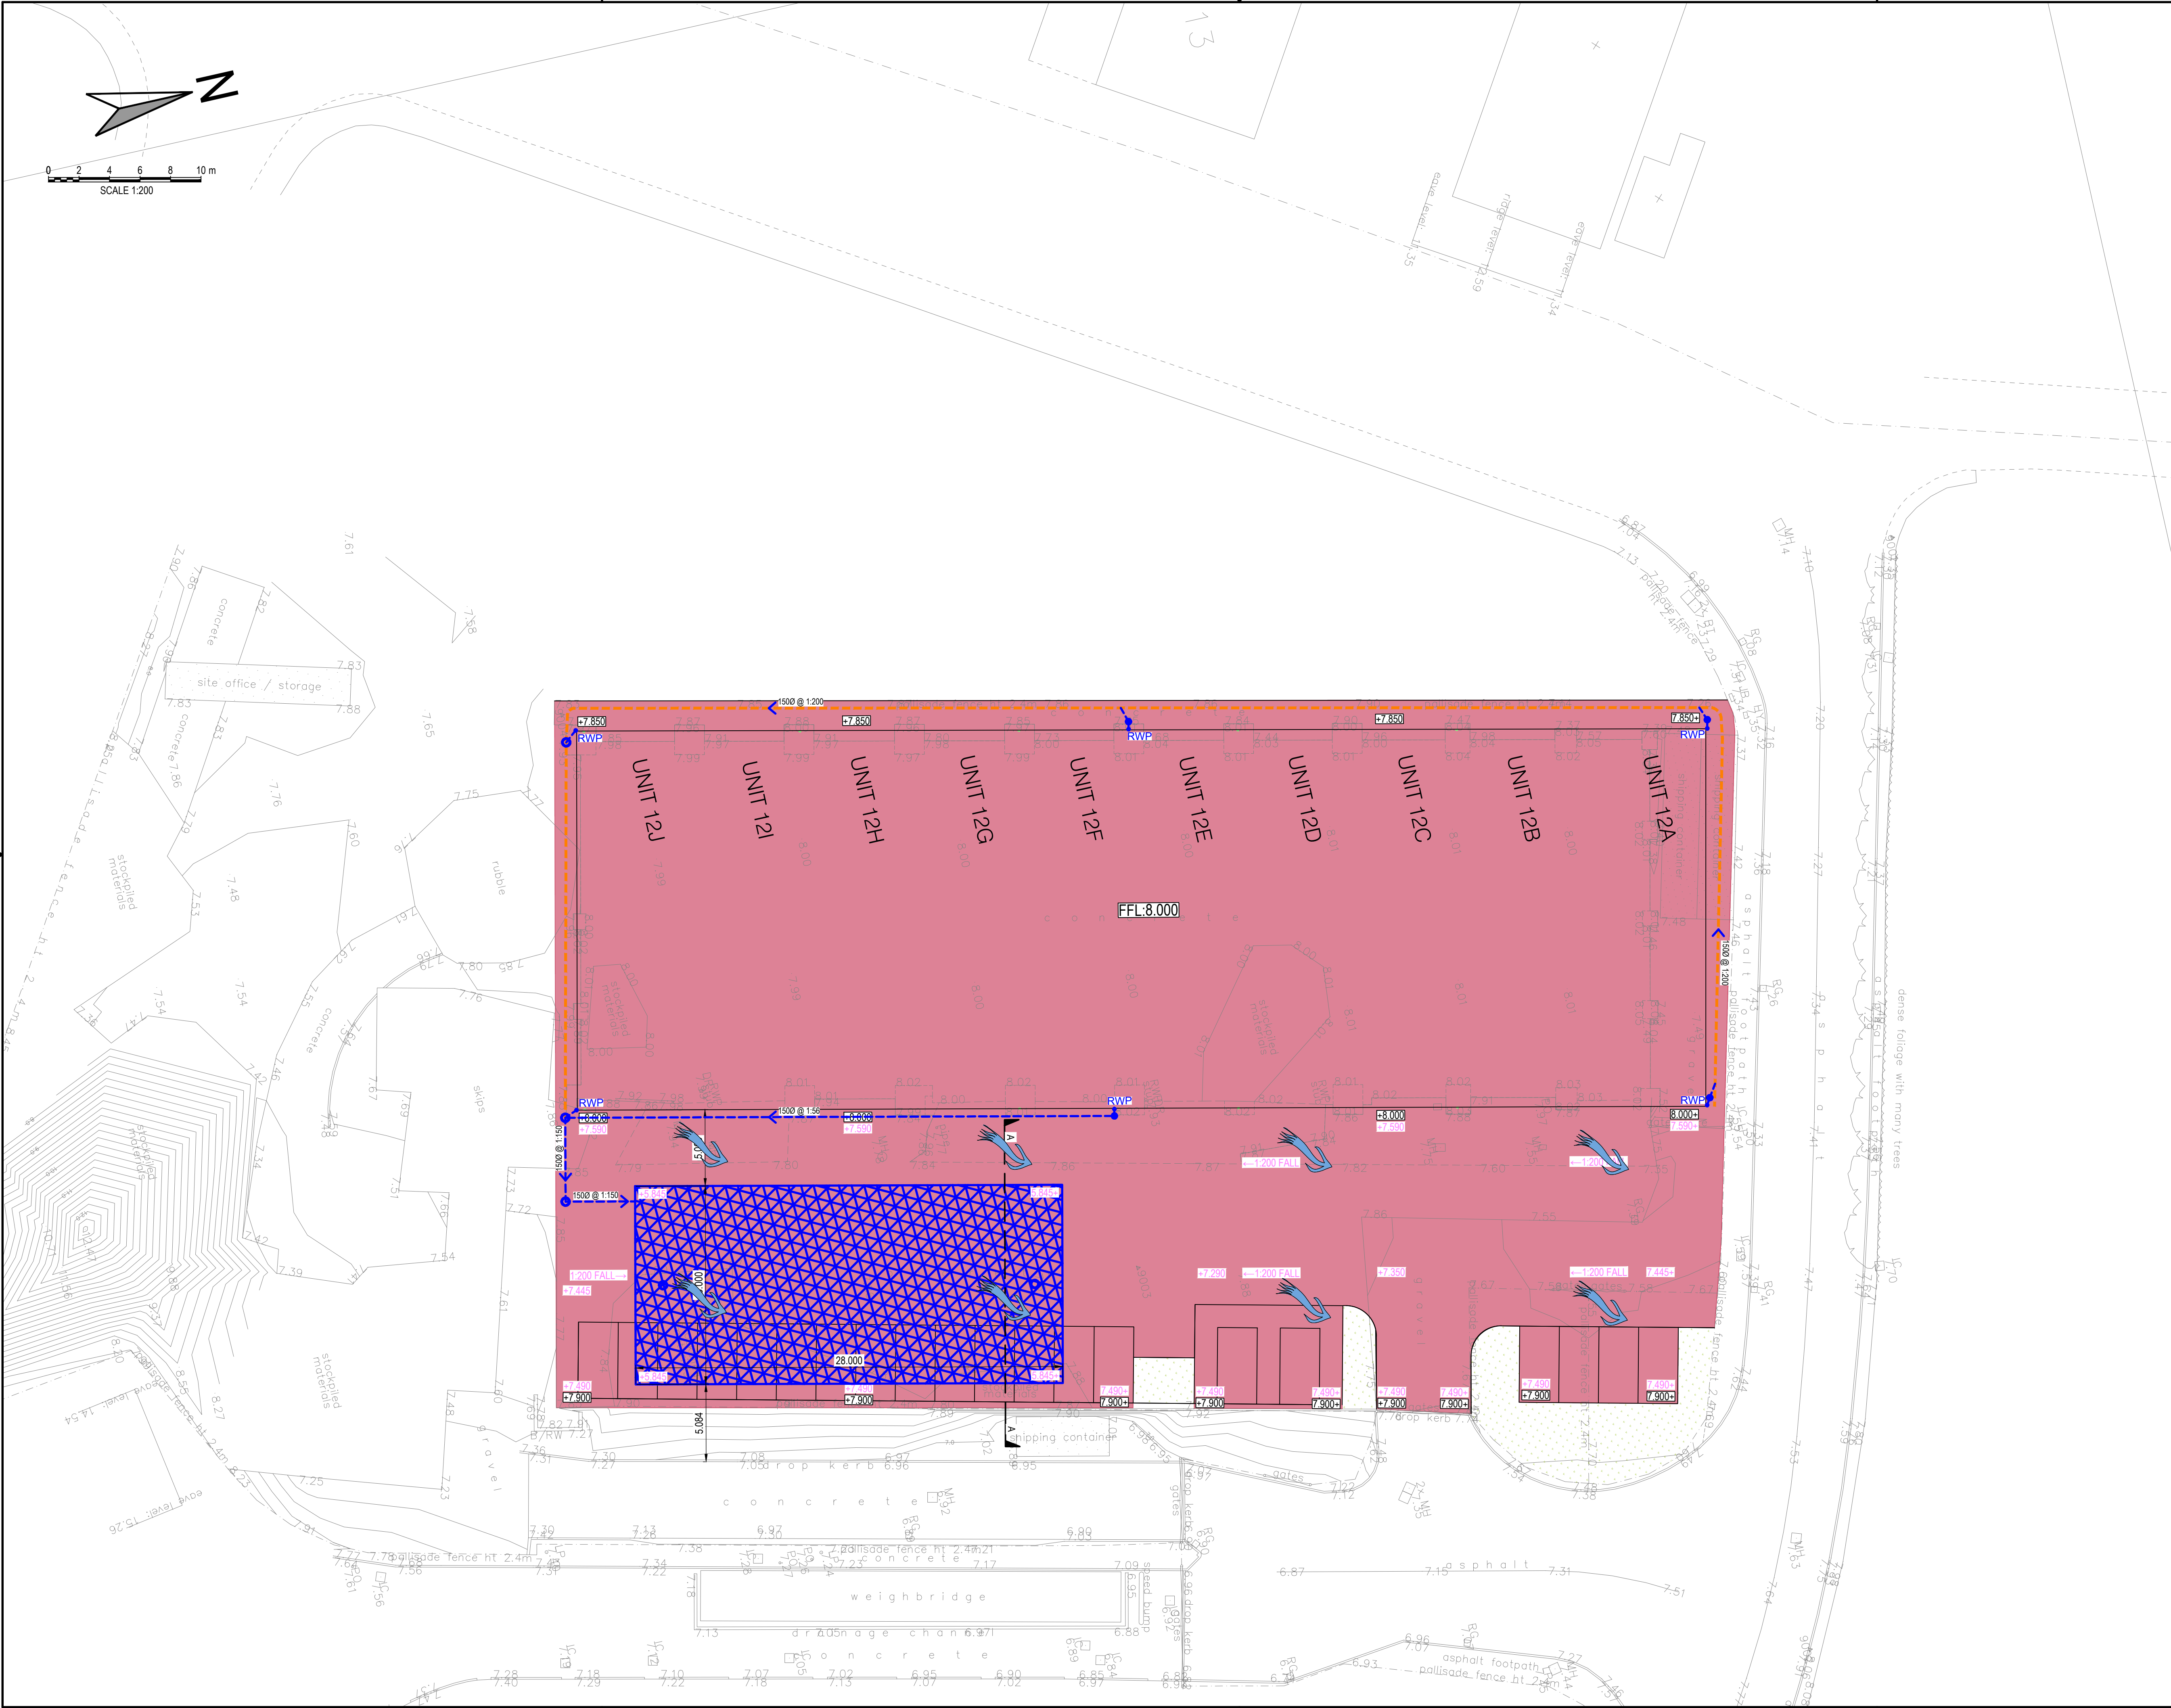

- NOTES:
1. ALL DIMENSIONS ARE IN MILLIMETRES UNLESS NOTED OTHERWISE.
 2. ALL LEVELS ARE SHOWN IN METRES UNLESS NOTED OTHERWISE.
 3. DO NOT SCALE FROM THE DRAWING. USE FIGURED DIMENSIONS ONLY.
 4. ANY DISCREPANCIES TO BE REPORTED IMMEDIATELY TO THE ENGINEER.
 5. THIS DRAWING TO BE READ IN CONJUNCTION WITH ALL RELEVANT ARCHITECTS, ENGINEERS, SUBCONTRACTORS AND SPECIALISTS DRAWINGS AND SPECIFICATIONS.
 6. EXISTING SERVICES HAVE NOT BEEN SHOWN BUT ARE PRESENT - THE CONTRACTOR IS TO LIAISE WITH ALL STATUTORY AUTHORITIES PRIOR TO THE COMMENCEMENT OF ANY WORKS.

LEGEND

-  FLOW EXCEEDANCE ARROW
-  CATCHMENT AREA = 3500m²

PRELIMINARY

01	CE	SU	FP	29.04.2025	ISSUE FOR SAB				
rev.	drawn	chd.	appd.	description					
Client FORKLIFT SPECIALIST									
Project FORKLIFT SPECIALIST ATLANTIC TRADING ESTATE									
Title FLOW EXCEEDENCE AND CATCHMENT AREA PLAN									
 Vale Consultancy CONSULTING CIVIL & STRUCTURAL ENGINEERS 29 Bocam Park, Old Field Road, Pencood, Bridgend CF35 5LJ. Phone: 01656 863794 Email: enquiries@vale-consultancy.co.uk									
date	drawn		checked		approved				
29.04.25	CE		SU 29.04.25		FP 29.04.25				
scale @ A1 1:200			project no. 21130						
status	drg. no.					rev.			
A	21130_502					01			