




East Elevation (front)
1:100

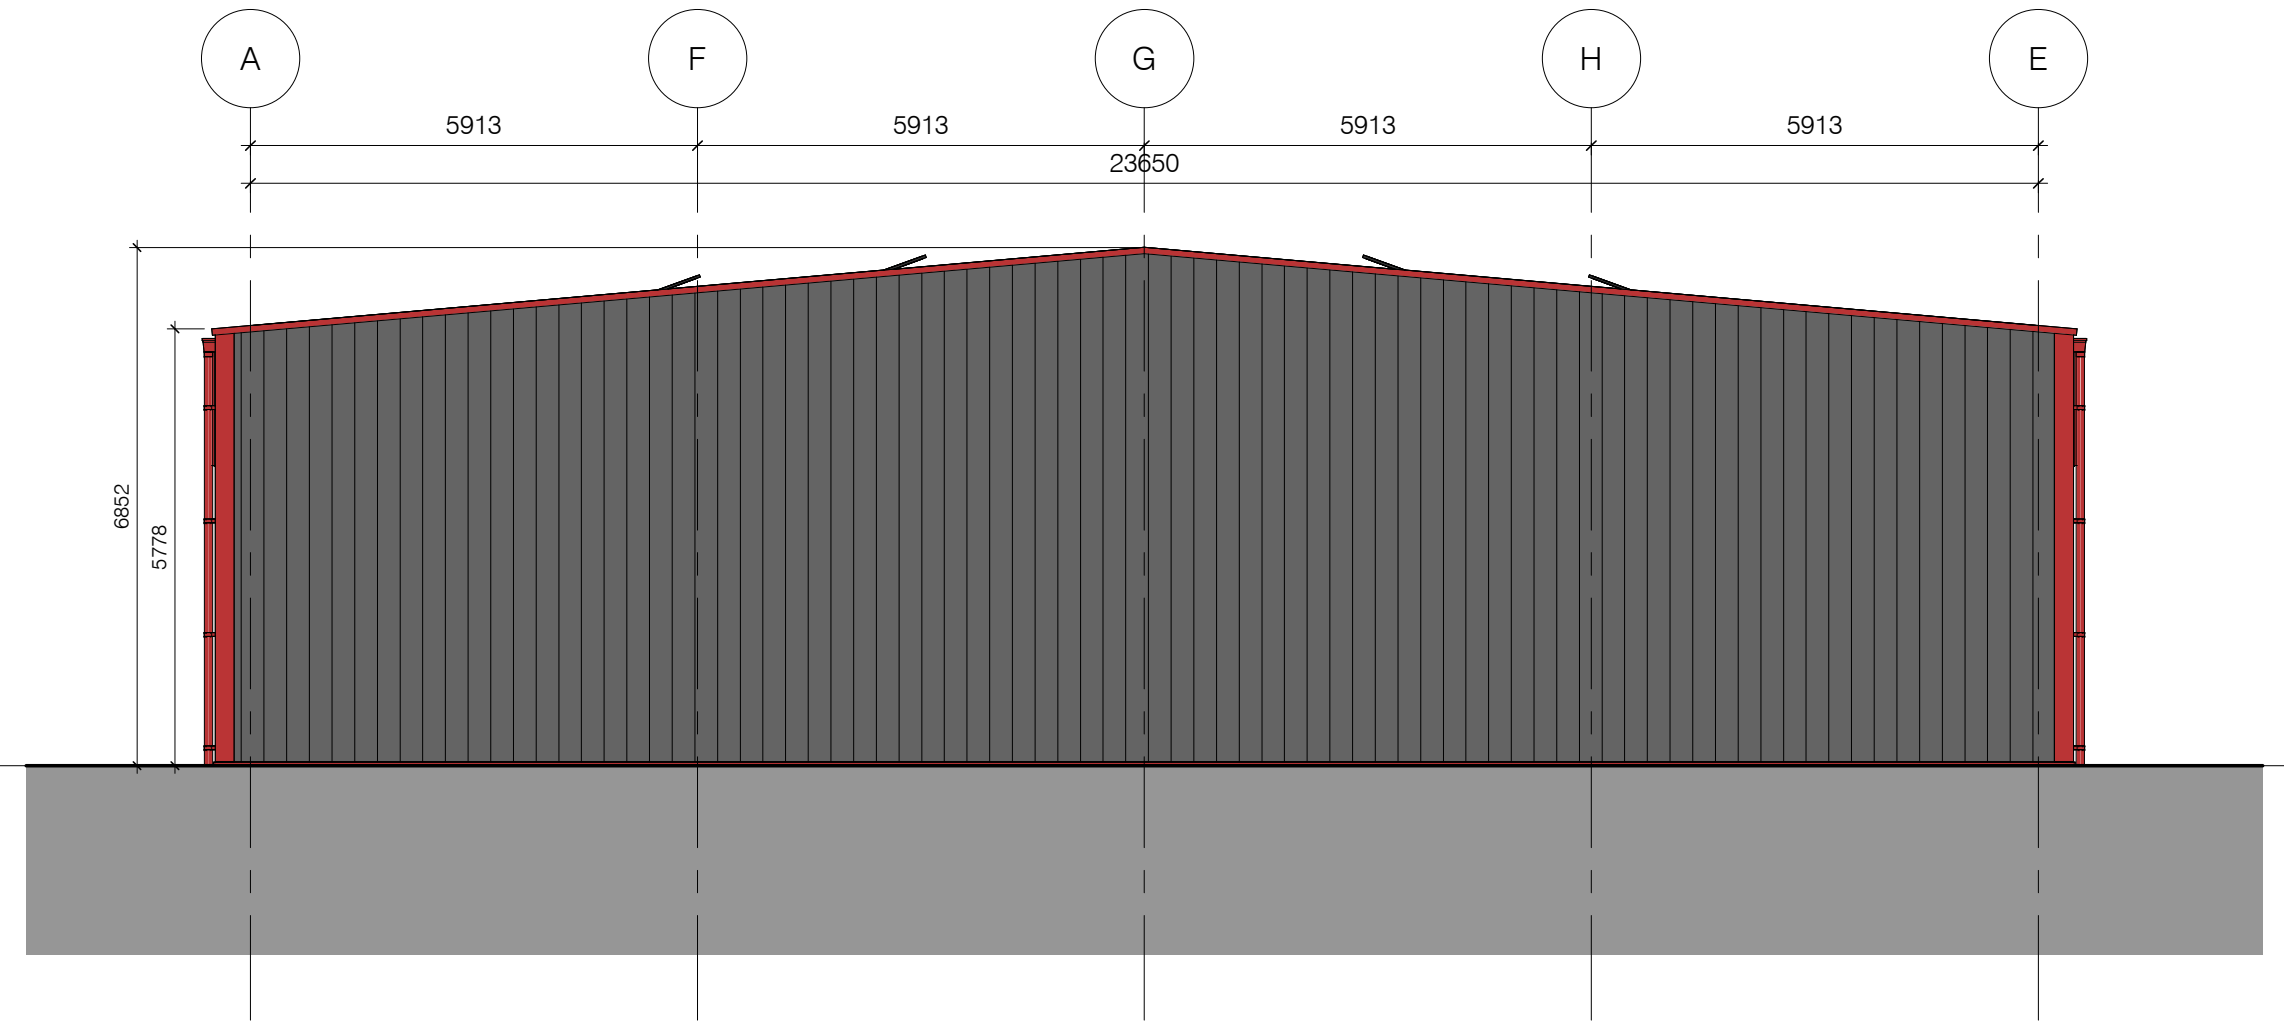


North Elevation (side)
1:100

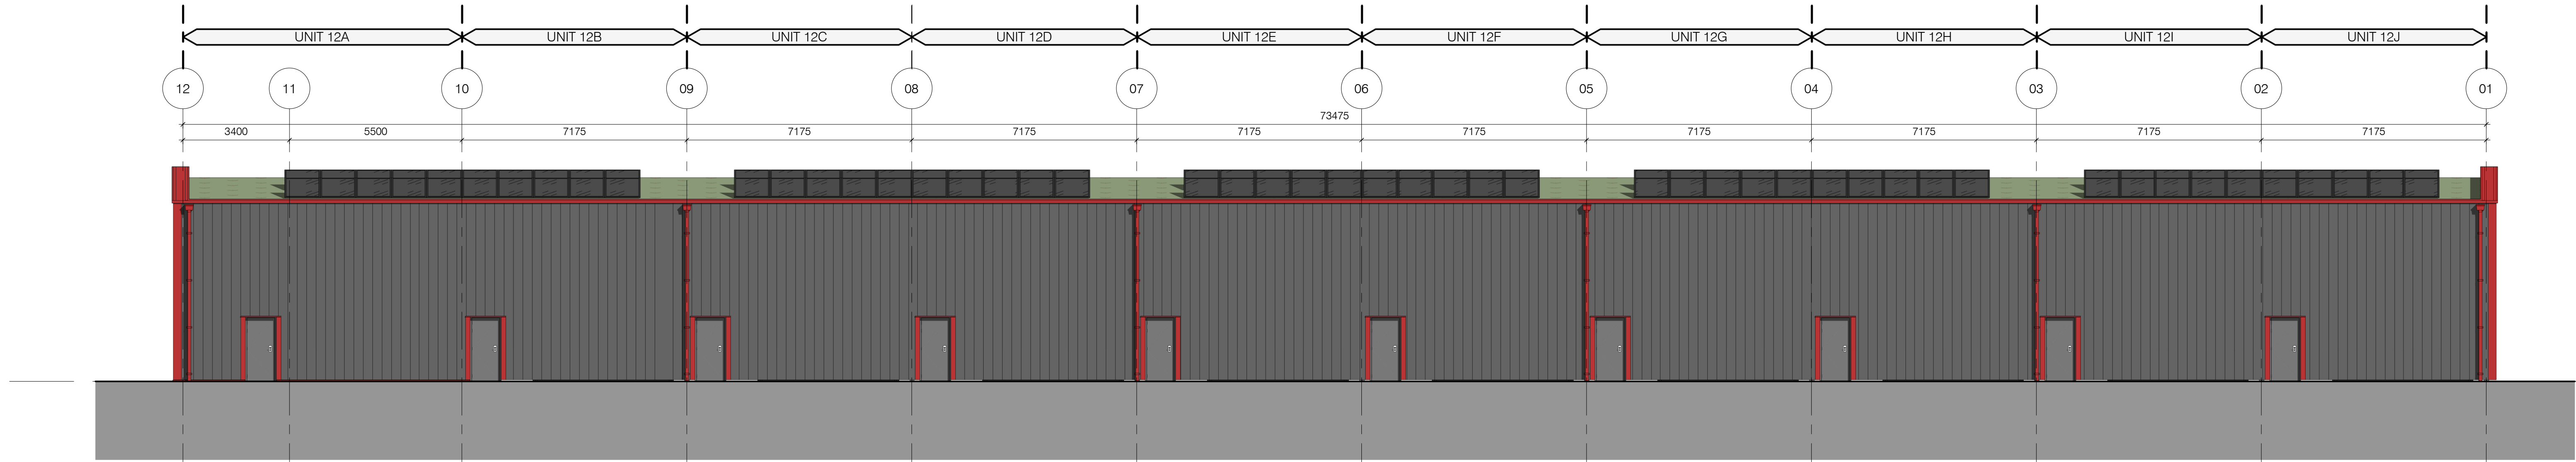


West Elevation (rear)
1:100

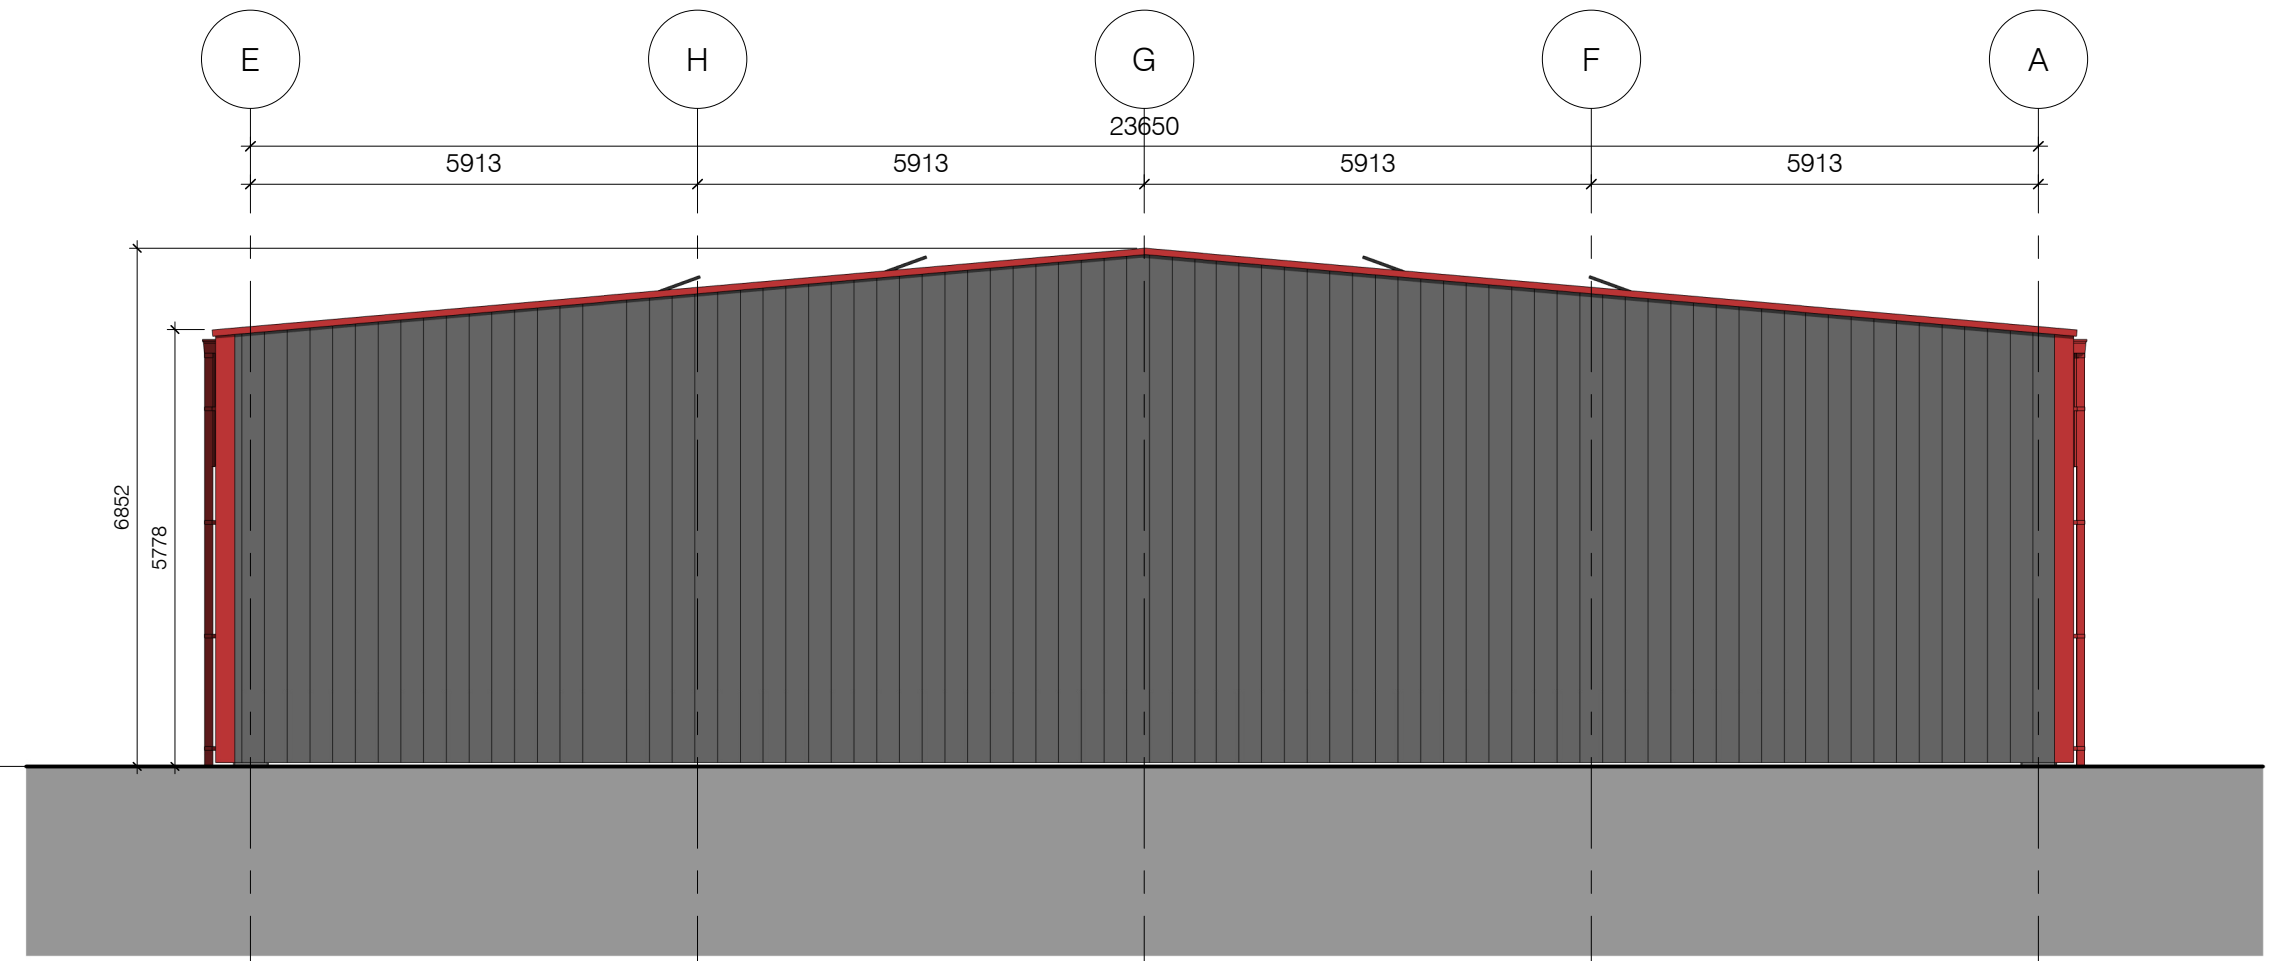

South Elevation (side)
1:100

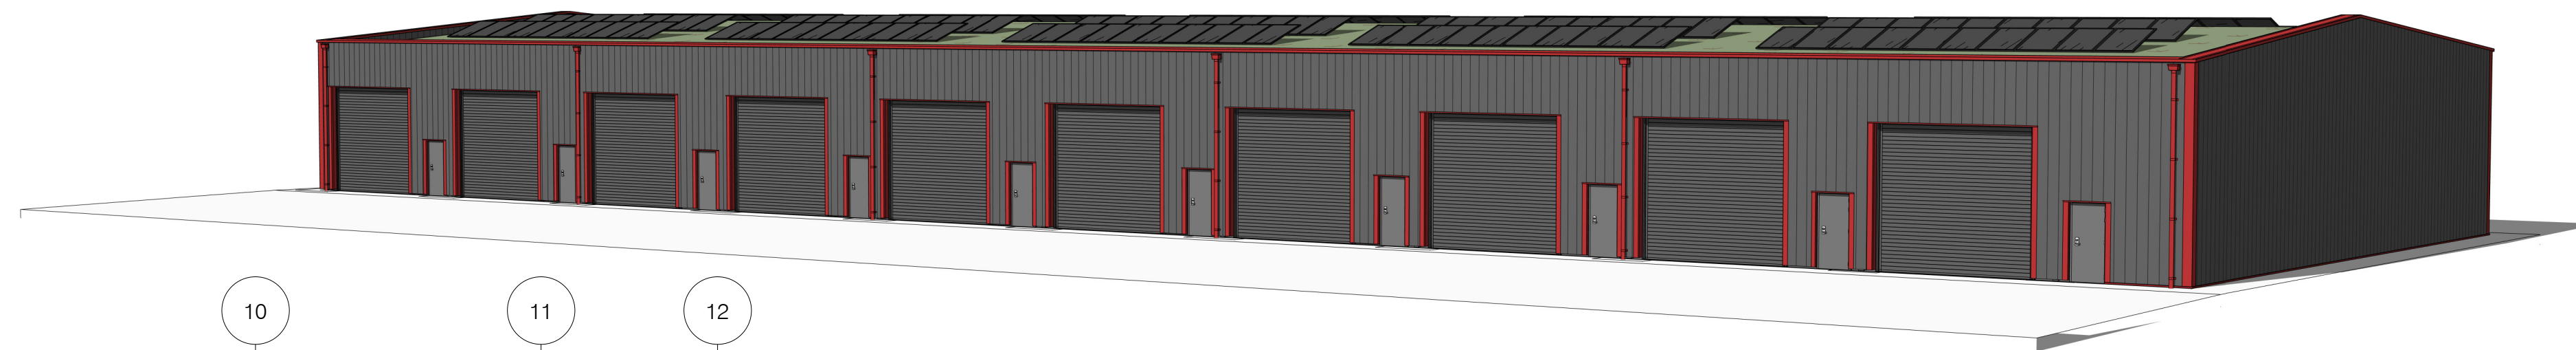

Perspective View

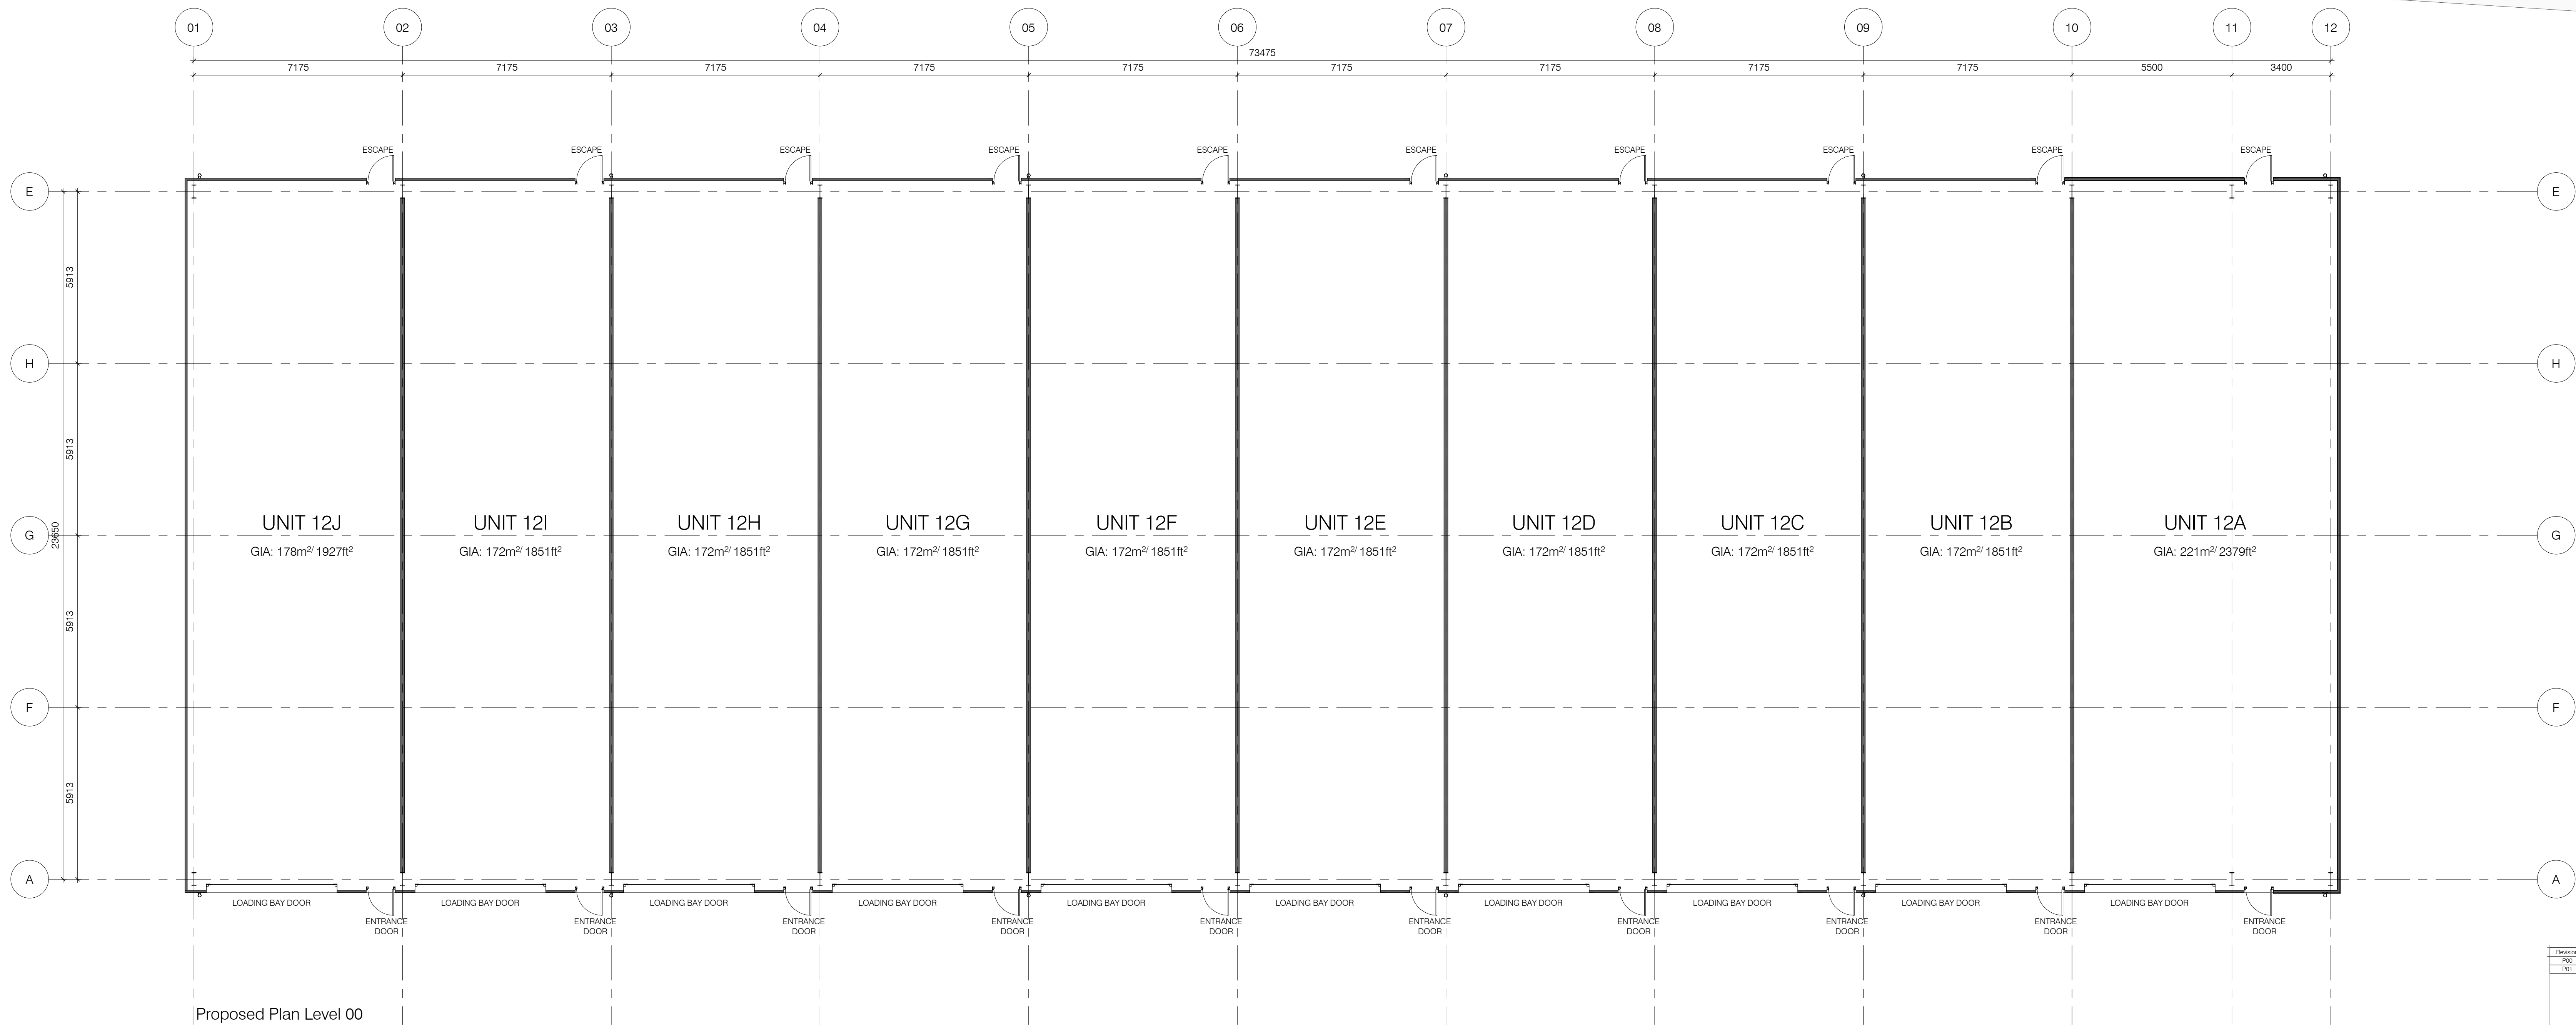

Proposed Plan Level 00
1:100

Revised	Date	Revision Description
PS	11/11/2024	Final issue
PS	04/07/2023	Public consultation issue

EVANS ARCHITECTURAL EVANS ARCHITECTURAL LTD 2, Market Street, Brynau, The Vale of Glamorgan, CF34 3AH Tel: 01905 507 357 Email: info@evansarchitectural.co.uk The company is a limited liability company registered in England and Wales. The company number is 11111111.	Forklift Specialist	3252 (05) 102	P01
Unit 12 Atlantic Trading Estate Burry The Vale of Glamorgan CF63 3RF	Proposed Plan & Elevations	PRELIMINARY	
DE	01/12/2024	1:100	

