


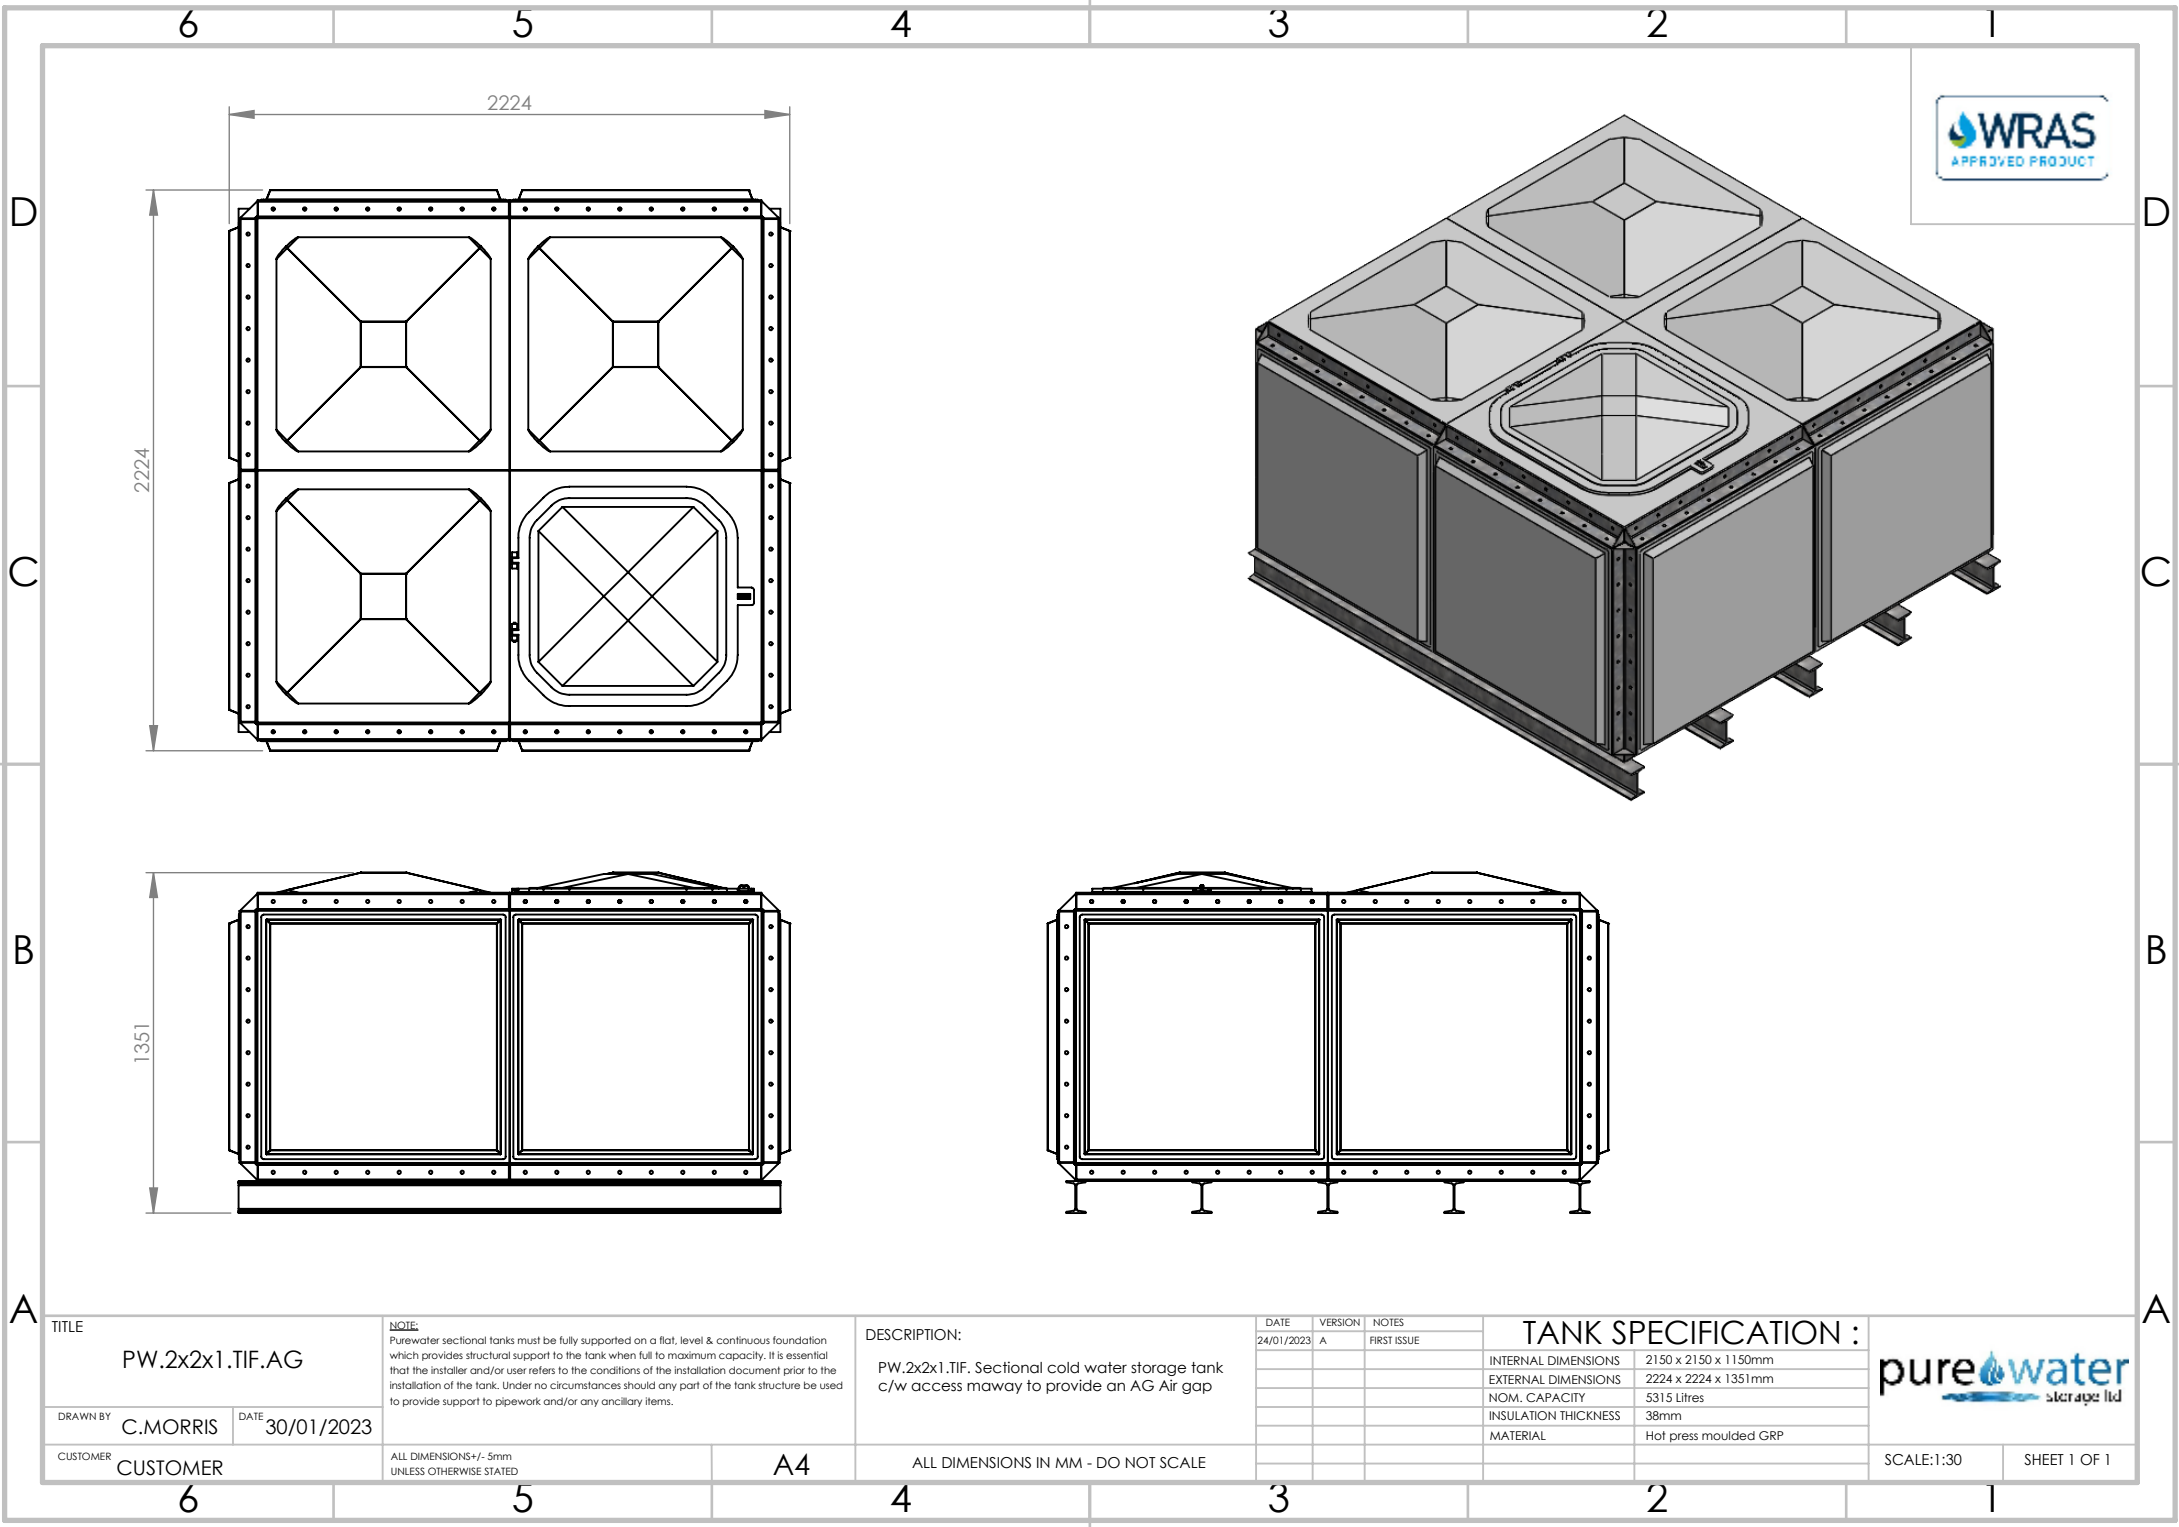

TITLE		PW.2x2x1.TIF.AG	
DRAWN BY	C.MORRIS	DATE	30/01/2023
CUSTOMER	CUSTOMER		

NOTE: Purewater sectional tanks must be fully supported on a flat, level & continuous foundation which provides structural support to the tank when full to maximum capacity. It is essential that the installer and/or user refers to the conditions of the installation document prior to the installation of the tank. Under no circumstances should any part of the tank structure be used to provide support to pipework and/or any ancillary items.	
ALL DIMENSIONS +/- 5mm UNLESS OTHERWISE STATED	A4

DESCRIPTION: PW.2x2x1.TIF. Sectional cold water storage tank c/w access maway to provide an AG Air gap	
ALL DIMENSIONS IN MM - DO NOT SCALE	

DATE	VERSION	NOTES
24/01/2023	A	FIRST ISSUE

TANK SPECIFICATION :	
INTERNAL DIMENSIONS	2150 x 2150 x 1150mm
EXTERNAL DIMENSIONS	2224 x 2224 x 1351mm
NOM. CAPACITY	5315 Litres
INSULATION THICKNESS	38mm
MATERIAL	Hot press moulded GRP

SCALE:1:30	SHEET 1 OF 1