
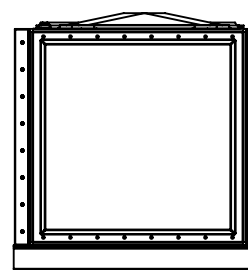


CENTRAL INTERNAL DIVIDER

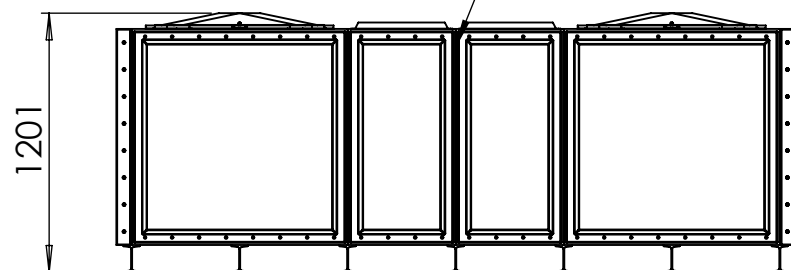

TITLE	
PW.3x1x1.IFB.DIV.AG	
DRAWN BY	C.Larkin
DATE	16/04/2024
CUSTOMER	CUSTOMER

NOTE	
Purewater sectional tanks must be fully supported on a flat, level & continuous foundation which provides structural support to the tank when full to maximum capacity. It is essential that the installer and/or user refers to the conditions of the installation document prior to the installation of the tank. Under no circumstances should any part of the tank structure be used to provide support to pipework and/or any ancillary items.	
ALL DIMENSIONS +/- 5mm UNLESS OTHERWISE STATED	A4

DESCRIPTION:	
PW.3x1x1.IFB.DIV.AG Sectional cold water storage tank c/w manway access.	
ALL DIMENSIONS IN MM - DO NOT SCALE	

TANK SPECIFICATION :	
INTERNAL DIMENSIONS	3000 x 1000 x 1000mm
EXTERNAL DIMENSIONS	3140 x 1140 x 1201mm
NOM. CAPACITY	3000 Litres
INSULATION THICKNESS	50mm
MATERIAL	Hot press moulded GRP

SCALE:1:35	SHEET 1 OF 1