


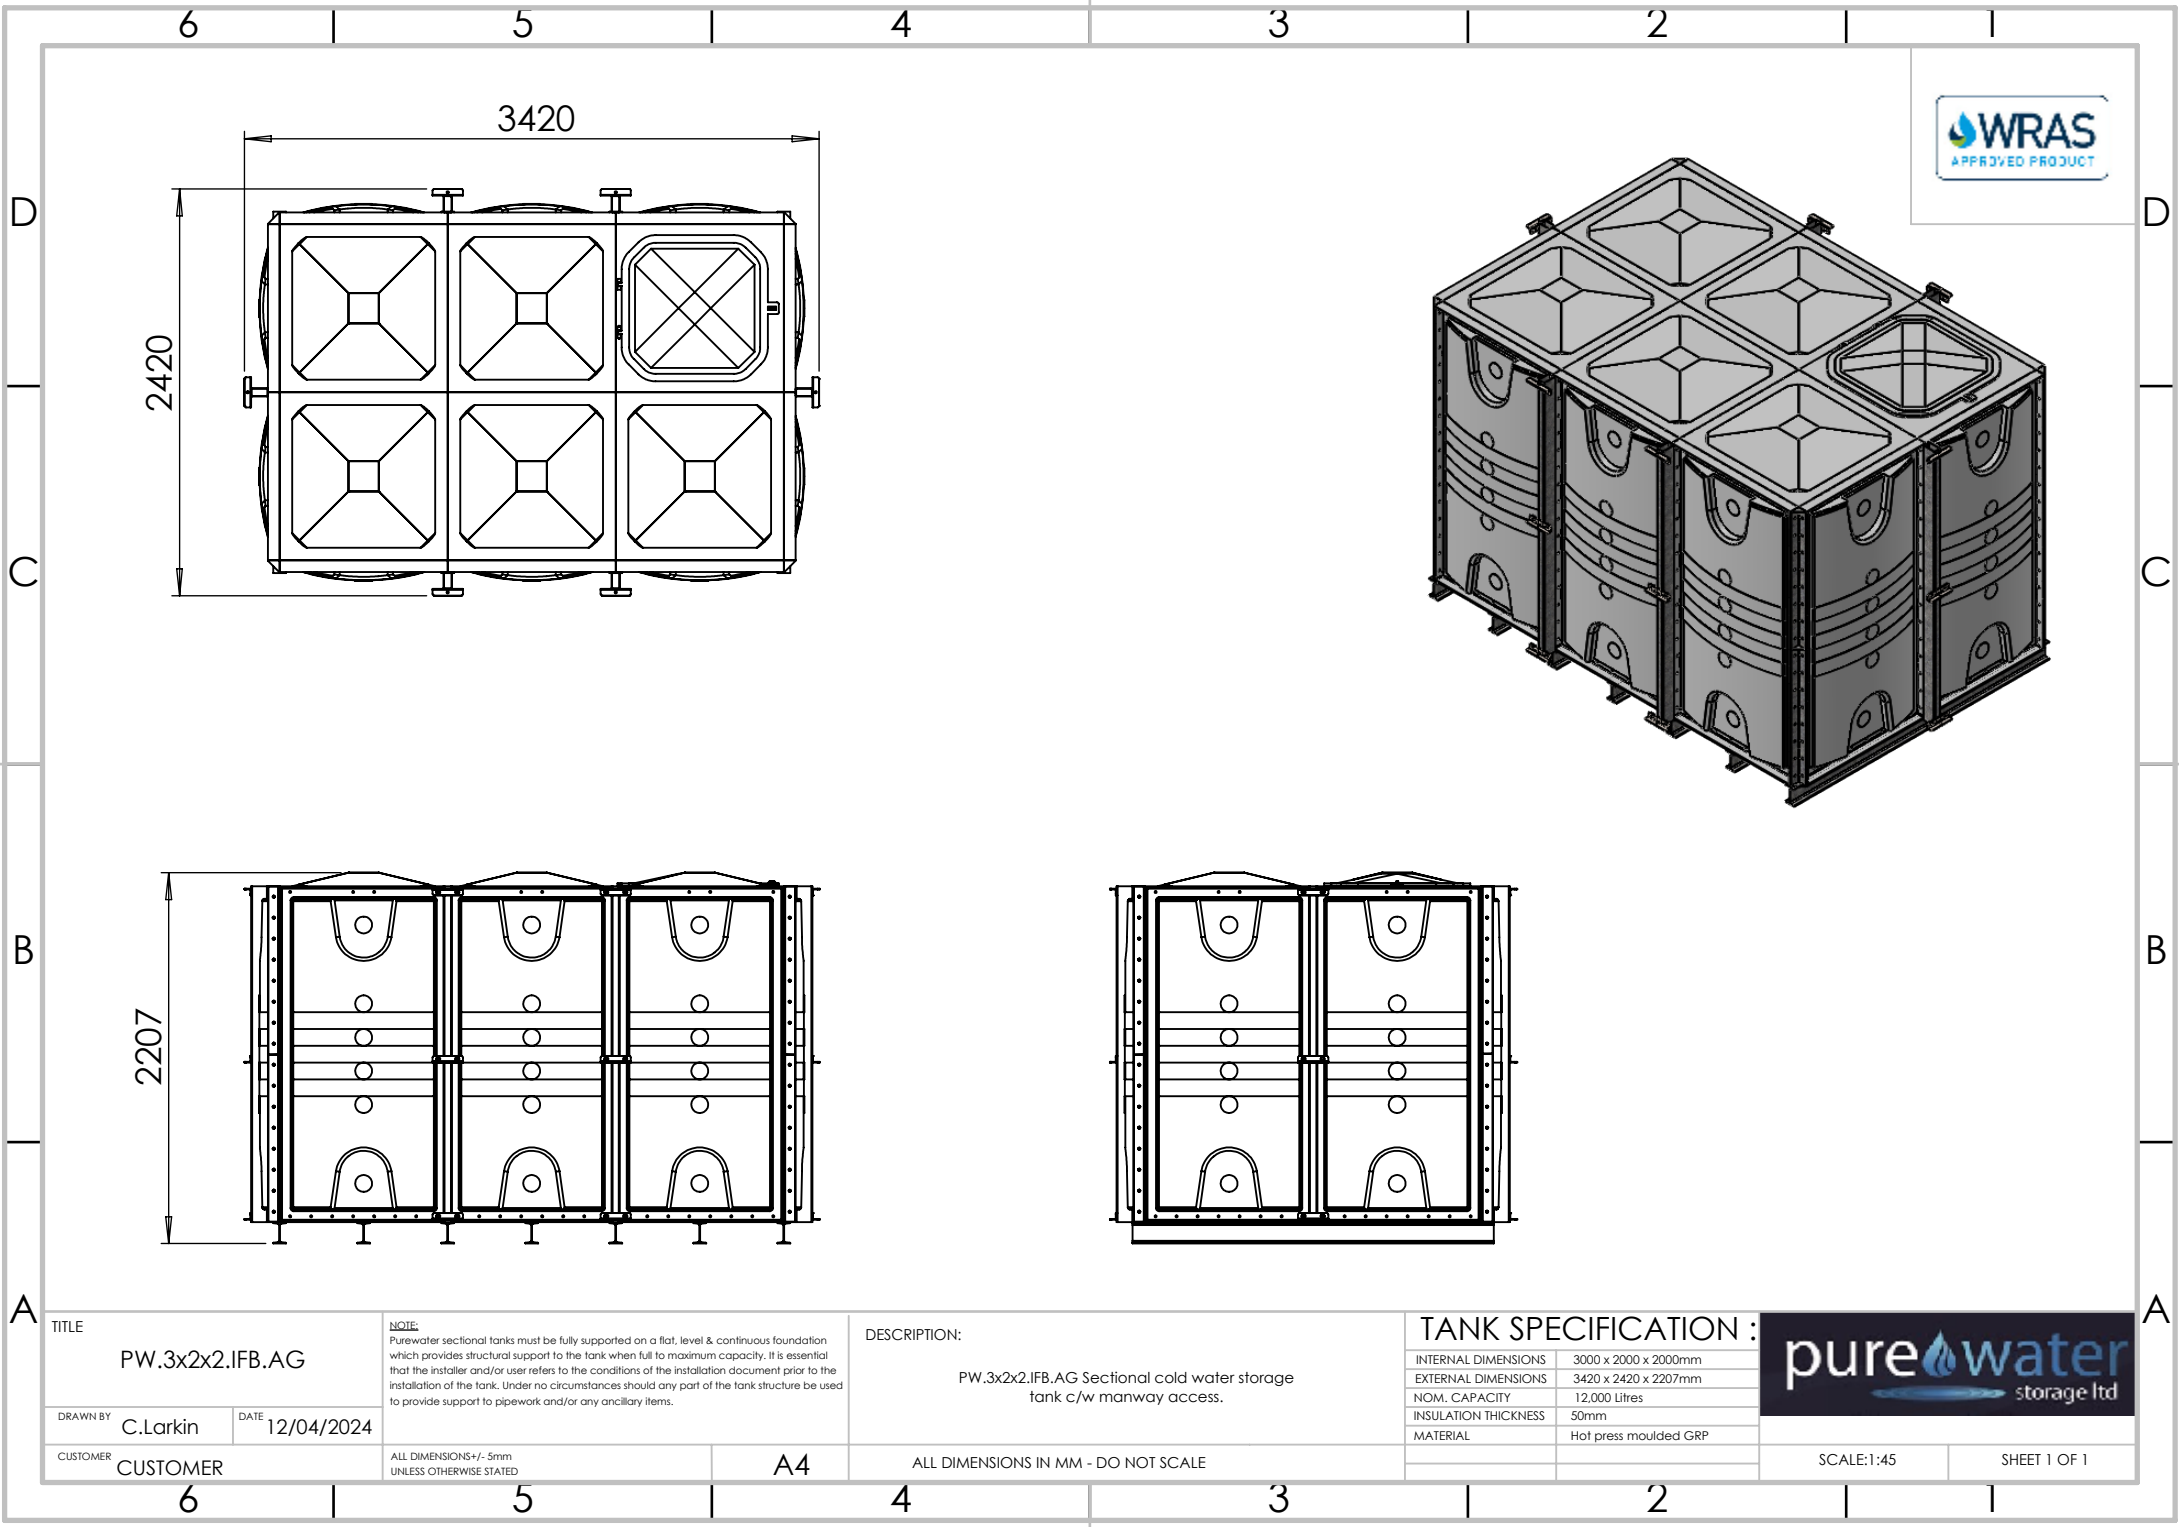

|                 |            |
|-----------------|------------|
| TITLE           |            |
| PW.3x2x2.IFB.AG |            |
| DRAWN BY        | C.Larkin   |
| DATE            | 12/04/2024 |
| CUSTOMER        | CUSTOMER   |

|   |    |
|---|----|
| NOTE   |    |
| Purewater sectional tanks must be fully supported on a flat, level & continuous foundation which provides structural support to the tank when full to maximum capacity. It is essential that the installer and/or user refers to the conditions of the installation document prior to the installation of the tank. Under no circumstances should any part of the tank structure be used to provide support to pipework and/or any ancillary items. |    |
| ALL DIMENSIONS+/- 5mm<br>UNLESS OTHERWISE STATED   | A4 |

|                                                                      |  |
|----------------------------------------------------------------------|--|
| DESCRIPTION:                                                         |  |
| PW.3x2x2.IFB.AG Sectional cold water storage tank c/w manway access. |  |
| ALL DIMENSIONS IN MM - DO NOT SCALE                                  |  |

|                      |                       |
|----------------------|-----------------------|
| TANK SPECIFICATION : |                       |
| INTERNAL DIMENSIONS  | 3000 x 2000 x 2000mm  |
| EXTERNAL DIMENSIONS  | 3420 x 2420 x 2207mm  |
| NOM. CAPACITY        | 12,000 Litres         |
| INSULATION THICKNESS | 50mm                  |
| MATERIAL             | Hot press moulded GRP |

SCALE:1:45

SHEET 1 OF 1