
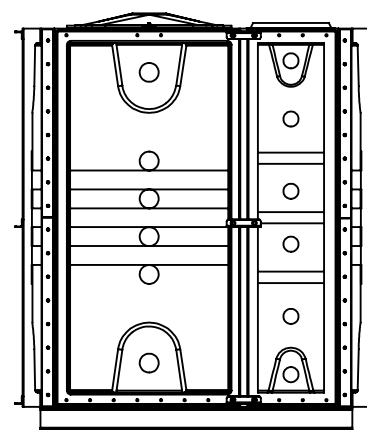
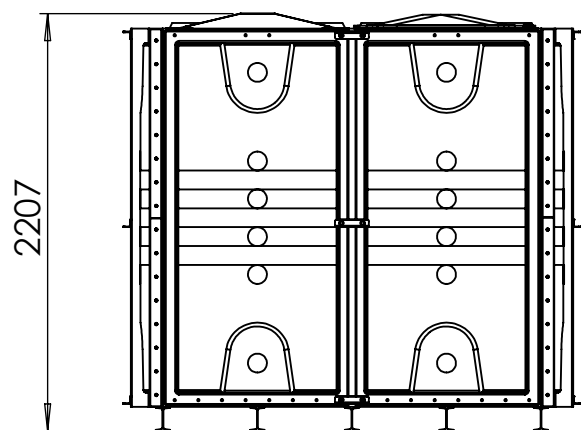
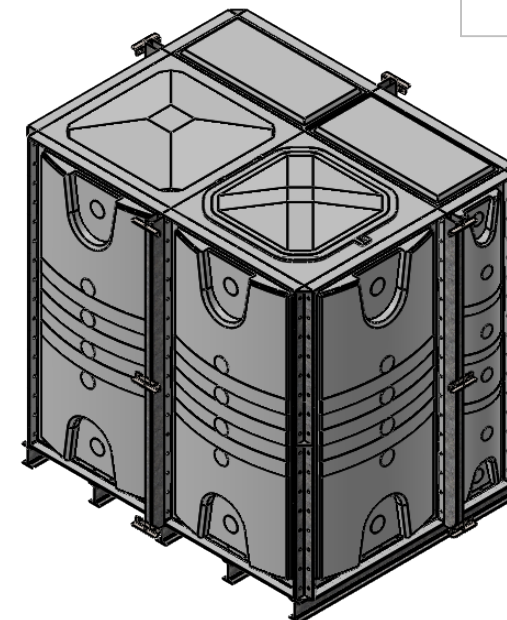


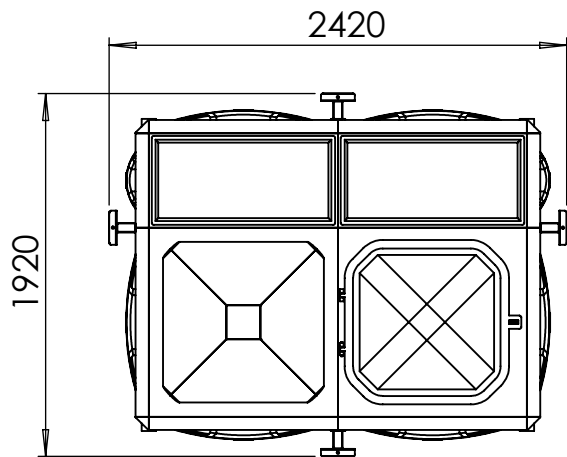

TITLE	
PW.2x1.5x2.IFB.AG	
DRAWN BY	C.Larkin
DATE	12/04/2024
CUSTOMER	CUSTOMER

NOTE: Purewater sectional tanks must be fully supported on a flat, level & continuous foundation which provides structural support to the tank when full to maximum capacity. It is essential that the installer and/or user refers to the conditions of the installation document prior to the installation of the tank. Under no circumstances should any part of the tank structure be used to provide support to pipework and/or any ancillary items.	
ALL DIMENSIONS +/- 5mm UNLESS OTHERWISE STATED	A4

DESCRIPTION: PW.2x1.5x2.IFB.AG Sectional cold water storage tank c/w manway access.	
ALL DIMENSIONS IN MM - DO NOT SCALE	

TANK SPECIFICATION :	
INTERNAL DIMENSIONS	2000 x 1500 x 2000mm
EXTERNAL DIMENSIONS	2420 x 1920 x 2207mm
NOM. CAPACITY	6000 Litres
INSULATION THICKNESS	50mm
MATERIAL	Hot press moulded GRP

SCALE:1:40	SHEET 1 OF 1