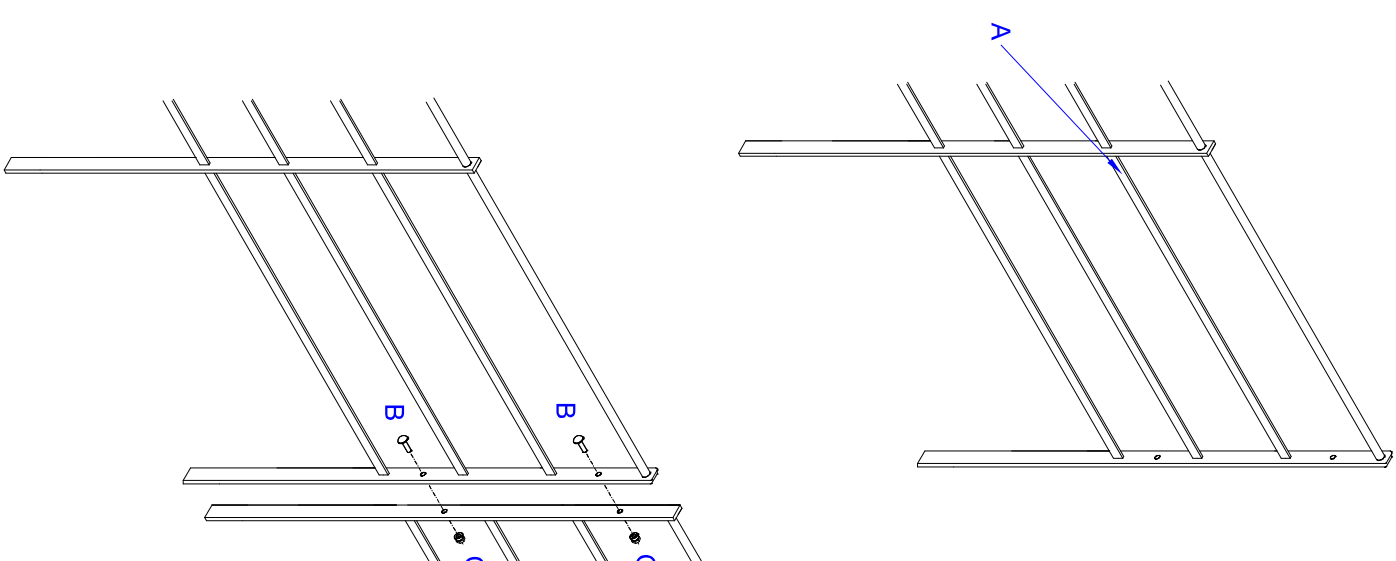
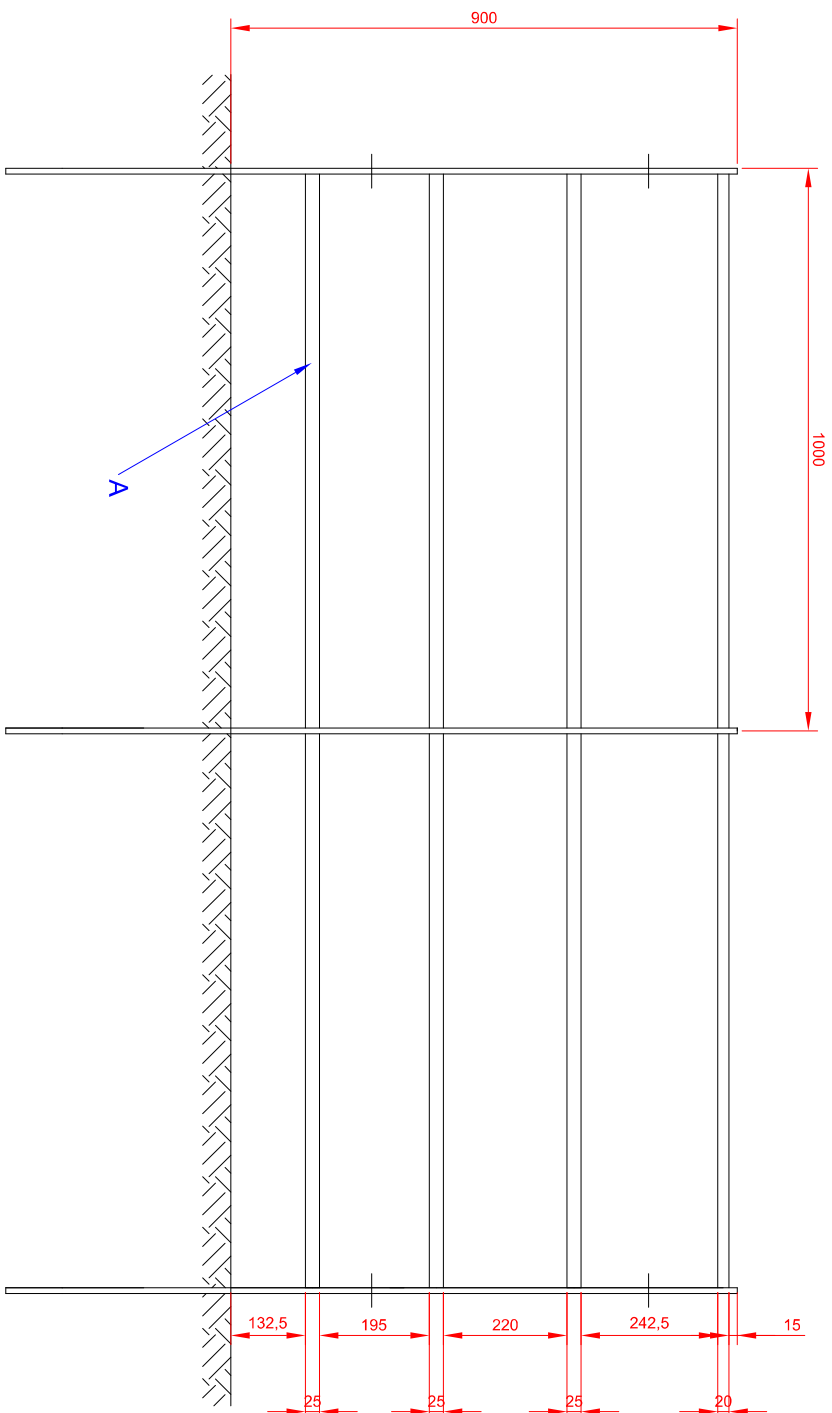


PRODUCT REF:- #900EST2000					
PART	DESCRIPTION	QTY			
A	#900EST2000	1			
B	*M10X35 CUP SQUARE BOLT	2			
C	*M10 SHEAR NUT	2			
	*COMPONENTS INCLUDED WITH PRODUCT #900EST2000				
UNIT X ROBIAN WAY SWADLINCOTE DERBYSHIRE DE11 9DH FENCING DIRECT					
THIS DRAWING IS PROPERTY OF FENCING DIRECT (SALES) LTD AND MAY NOT BE COPIED OR REPRODUCED WITHOUT WRITTEN PERMISSION					
TITLE : BAY ESTATE RAILING 900MM HIGH X 2000MM LONG			DRAWN BY : DATE : 05/12/2019		
DWG NO : #900EST2000		CHECKED :	SIZE : A3		
NOTE :					
REV A - 23/12/2021 ORIGINAL ISSUE 05/12/2019					