


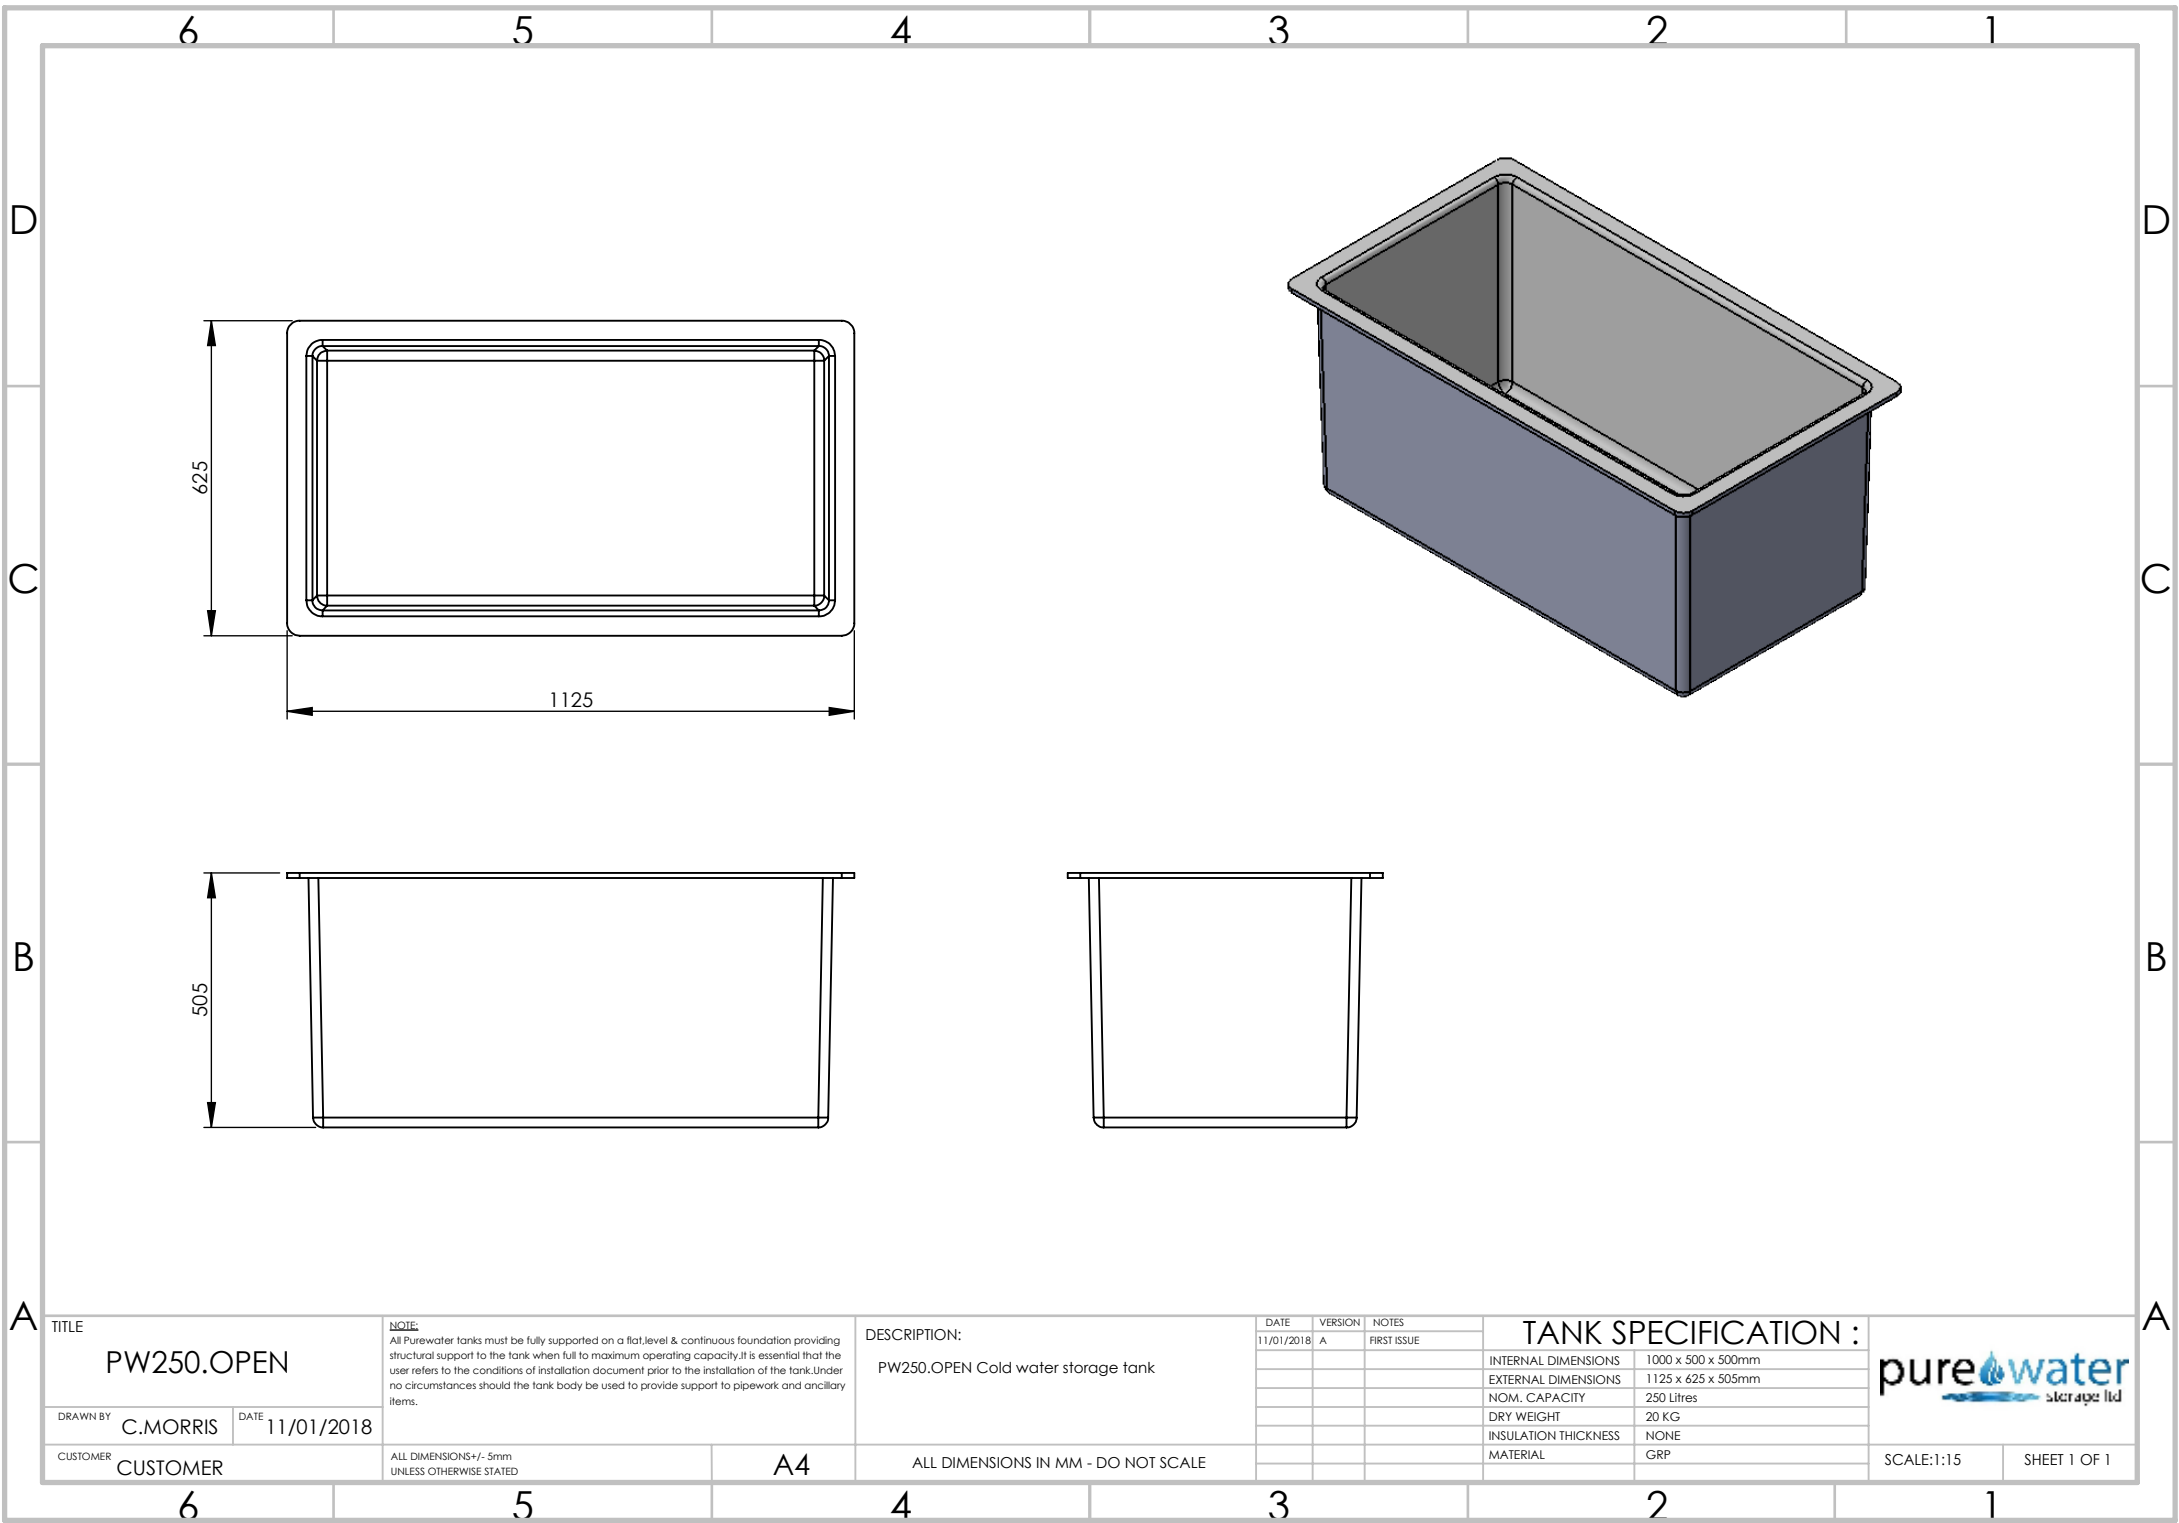

TITLE	
PW250.OPEN	
DRAWN BY	C.MORRIS
DATE	11/01/2018
CUSTOMER	CUSTOMER

NOTE	All Purewater tanks must be fully supported on a flat, level & continuous foundation providing structural support to the tank when full to maximum operating capacity. It is essential that the user refers to the conditions of installation document prior to the installation of the tank. Under no circumstances should the tank body be used to provide support to pipework and ancillary items.
	ALL DIMENSIONS +/- 5mm UNLESS OTHERWISE STATED
A4	

DESCRIPTION:	PW250.OPEN Cold water storage tank
	ALL DIMENSIONS IN MM - DO NOT SCALE

DATE	VERSION	NOTES
11/01/2018	A	FIRST ISSUE

TANK SPECIFICATION :	
INTERNAL DIMENSIONS	1000 x 500 x 500mm
EXTERNAL DIMENSIONS	1125 x 625 x 505mm
NOM. CAPACITY	250 Litres
DRY WEIGHT	20 KG
INSULATION THICKNESS	NONE
MATERIAL	GRP



SCALE:1:15

SHEET 1 OF 1