


09

10

11

12

13

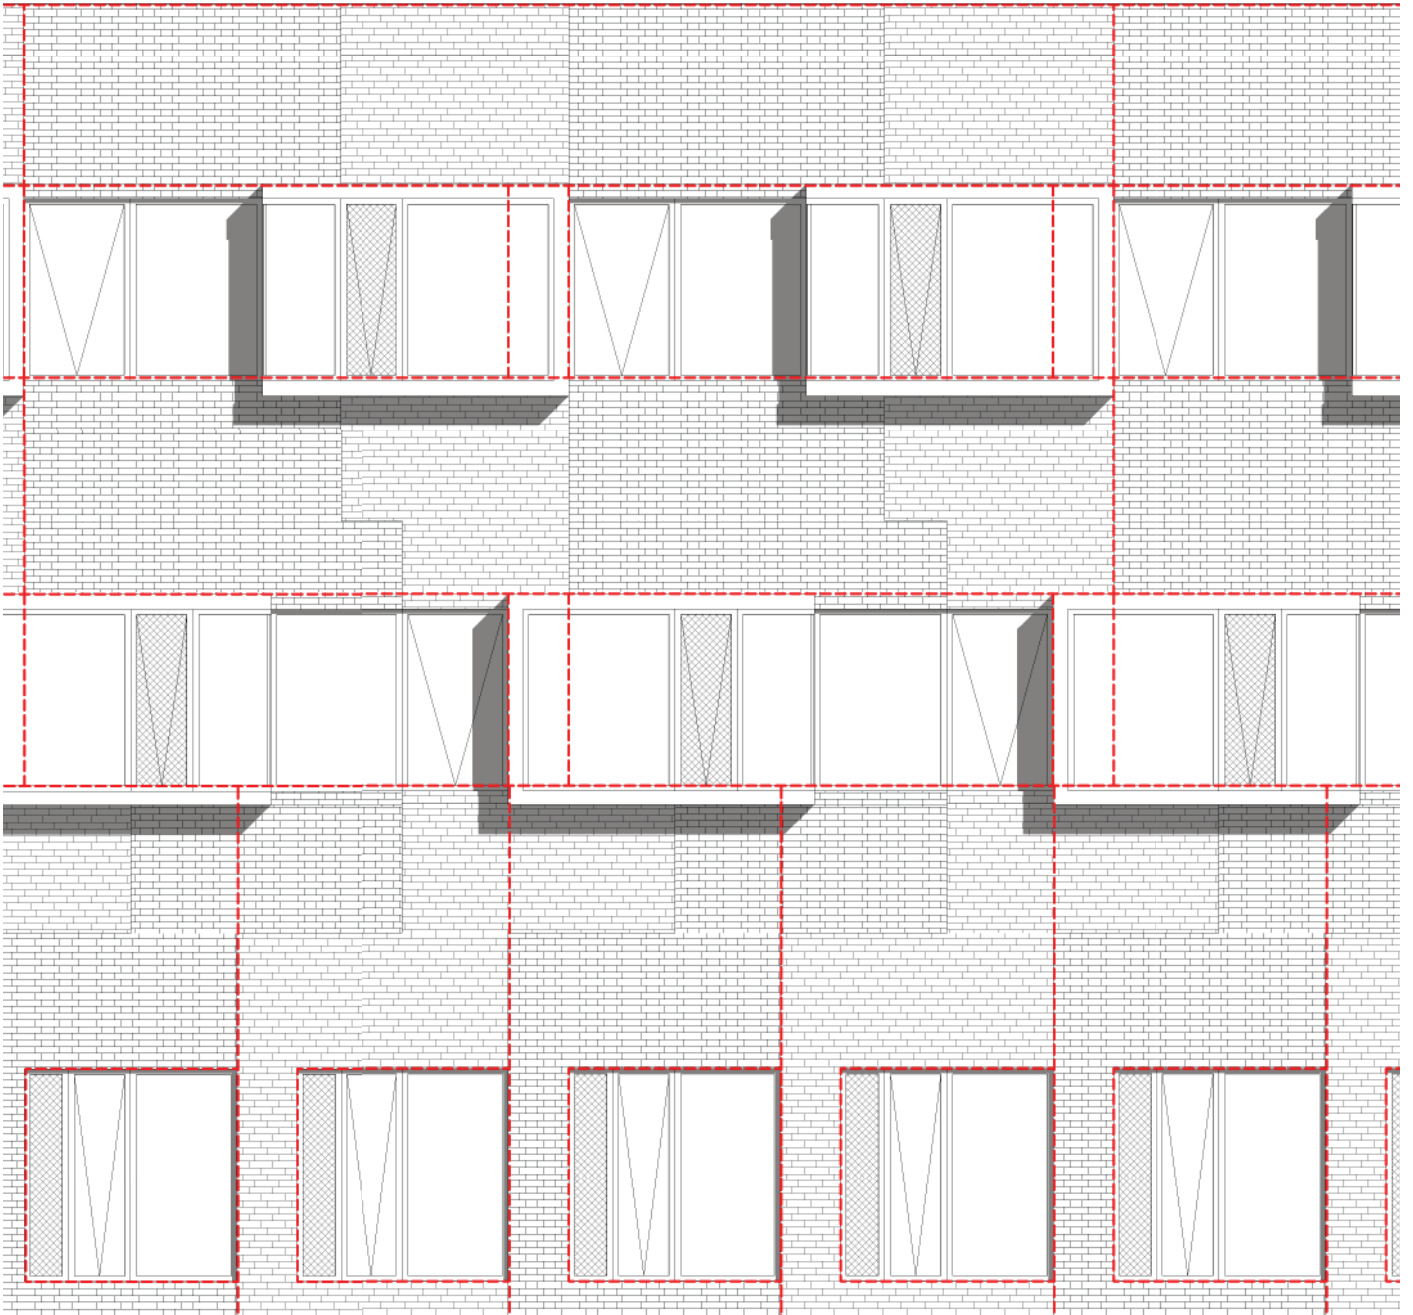

Outline of pre-fabricated panels - - - - -