
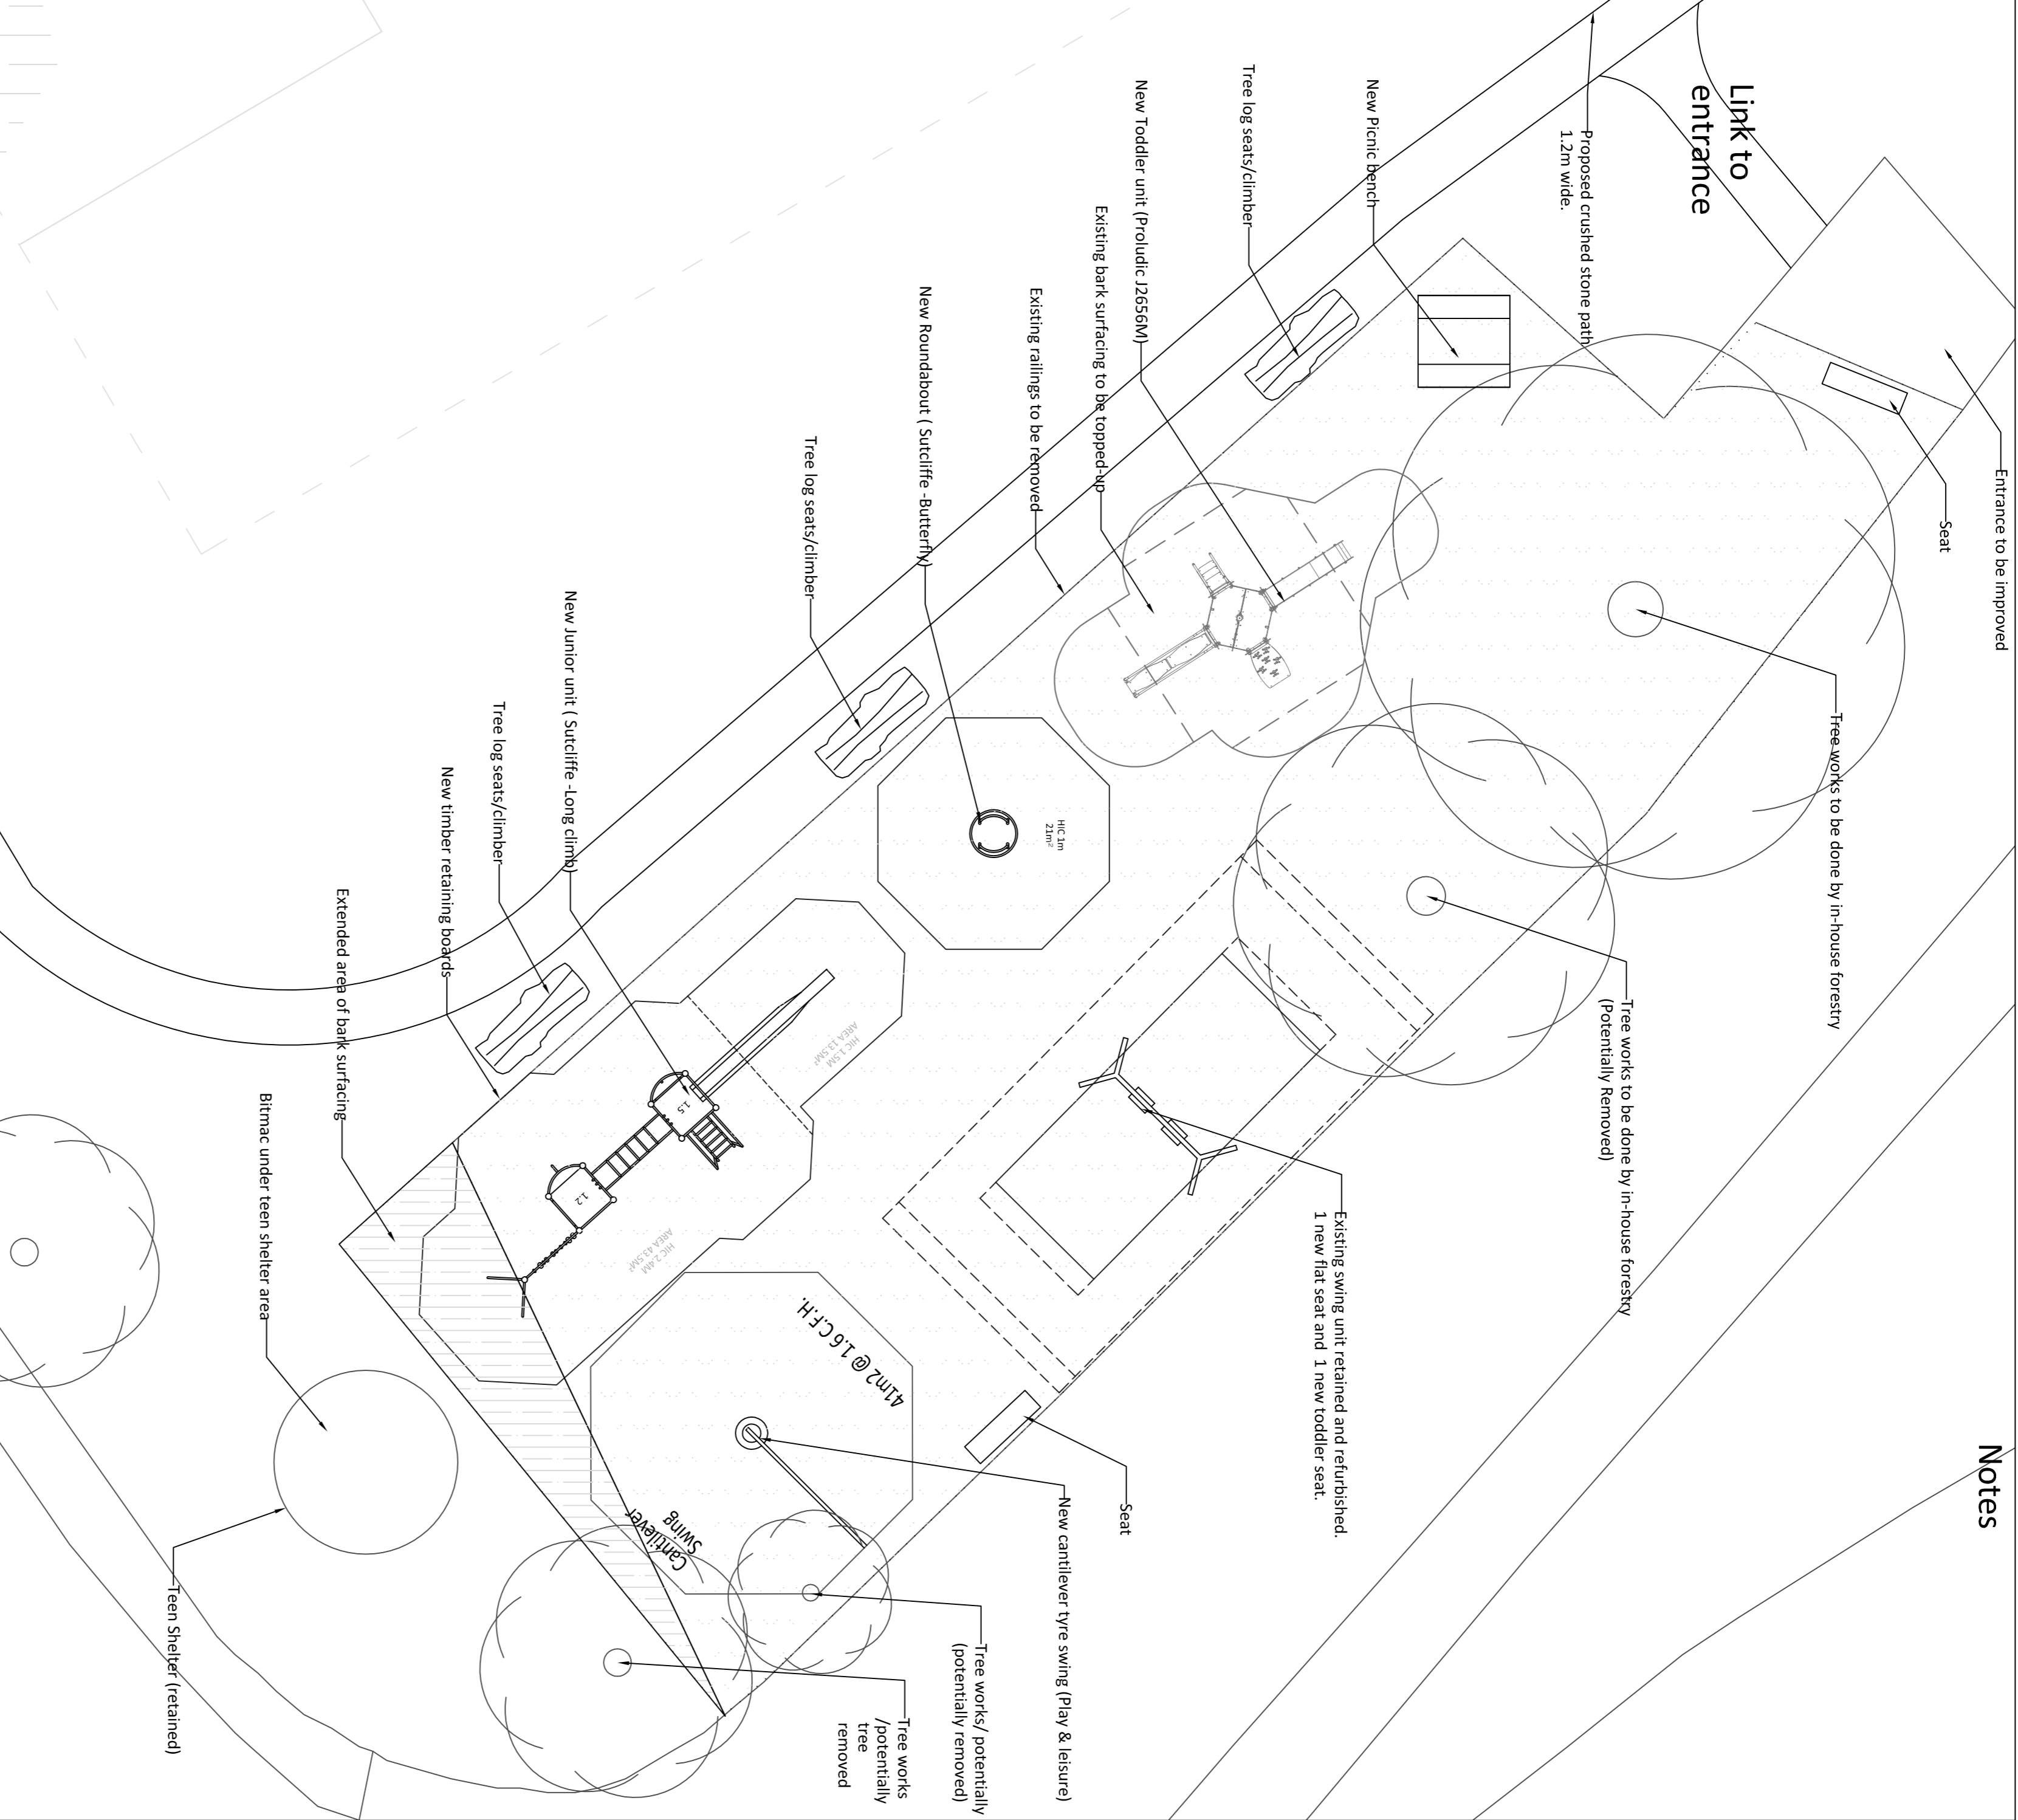


Brockholes play area

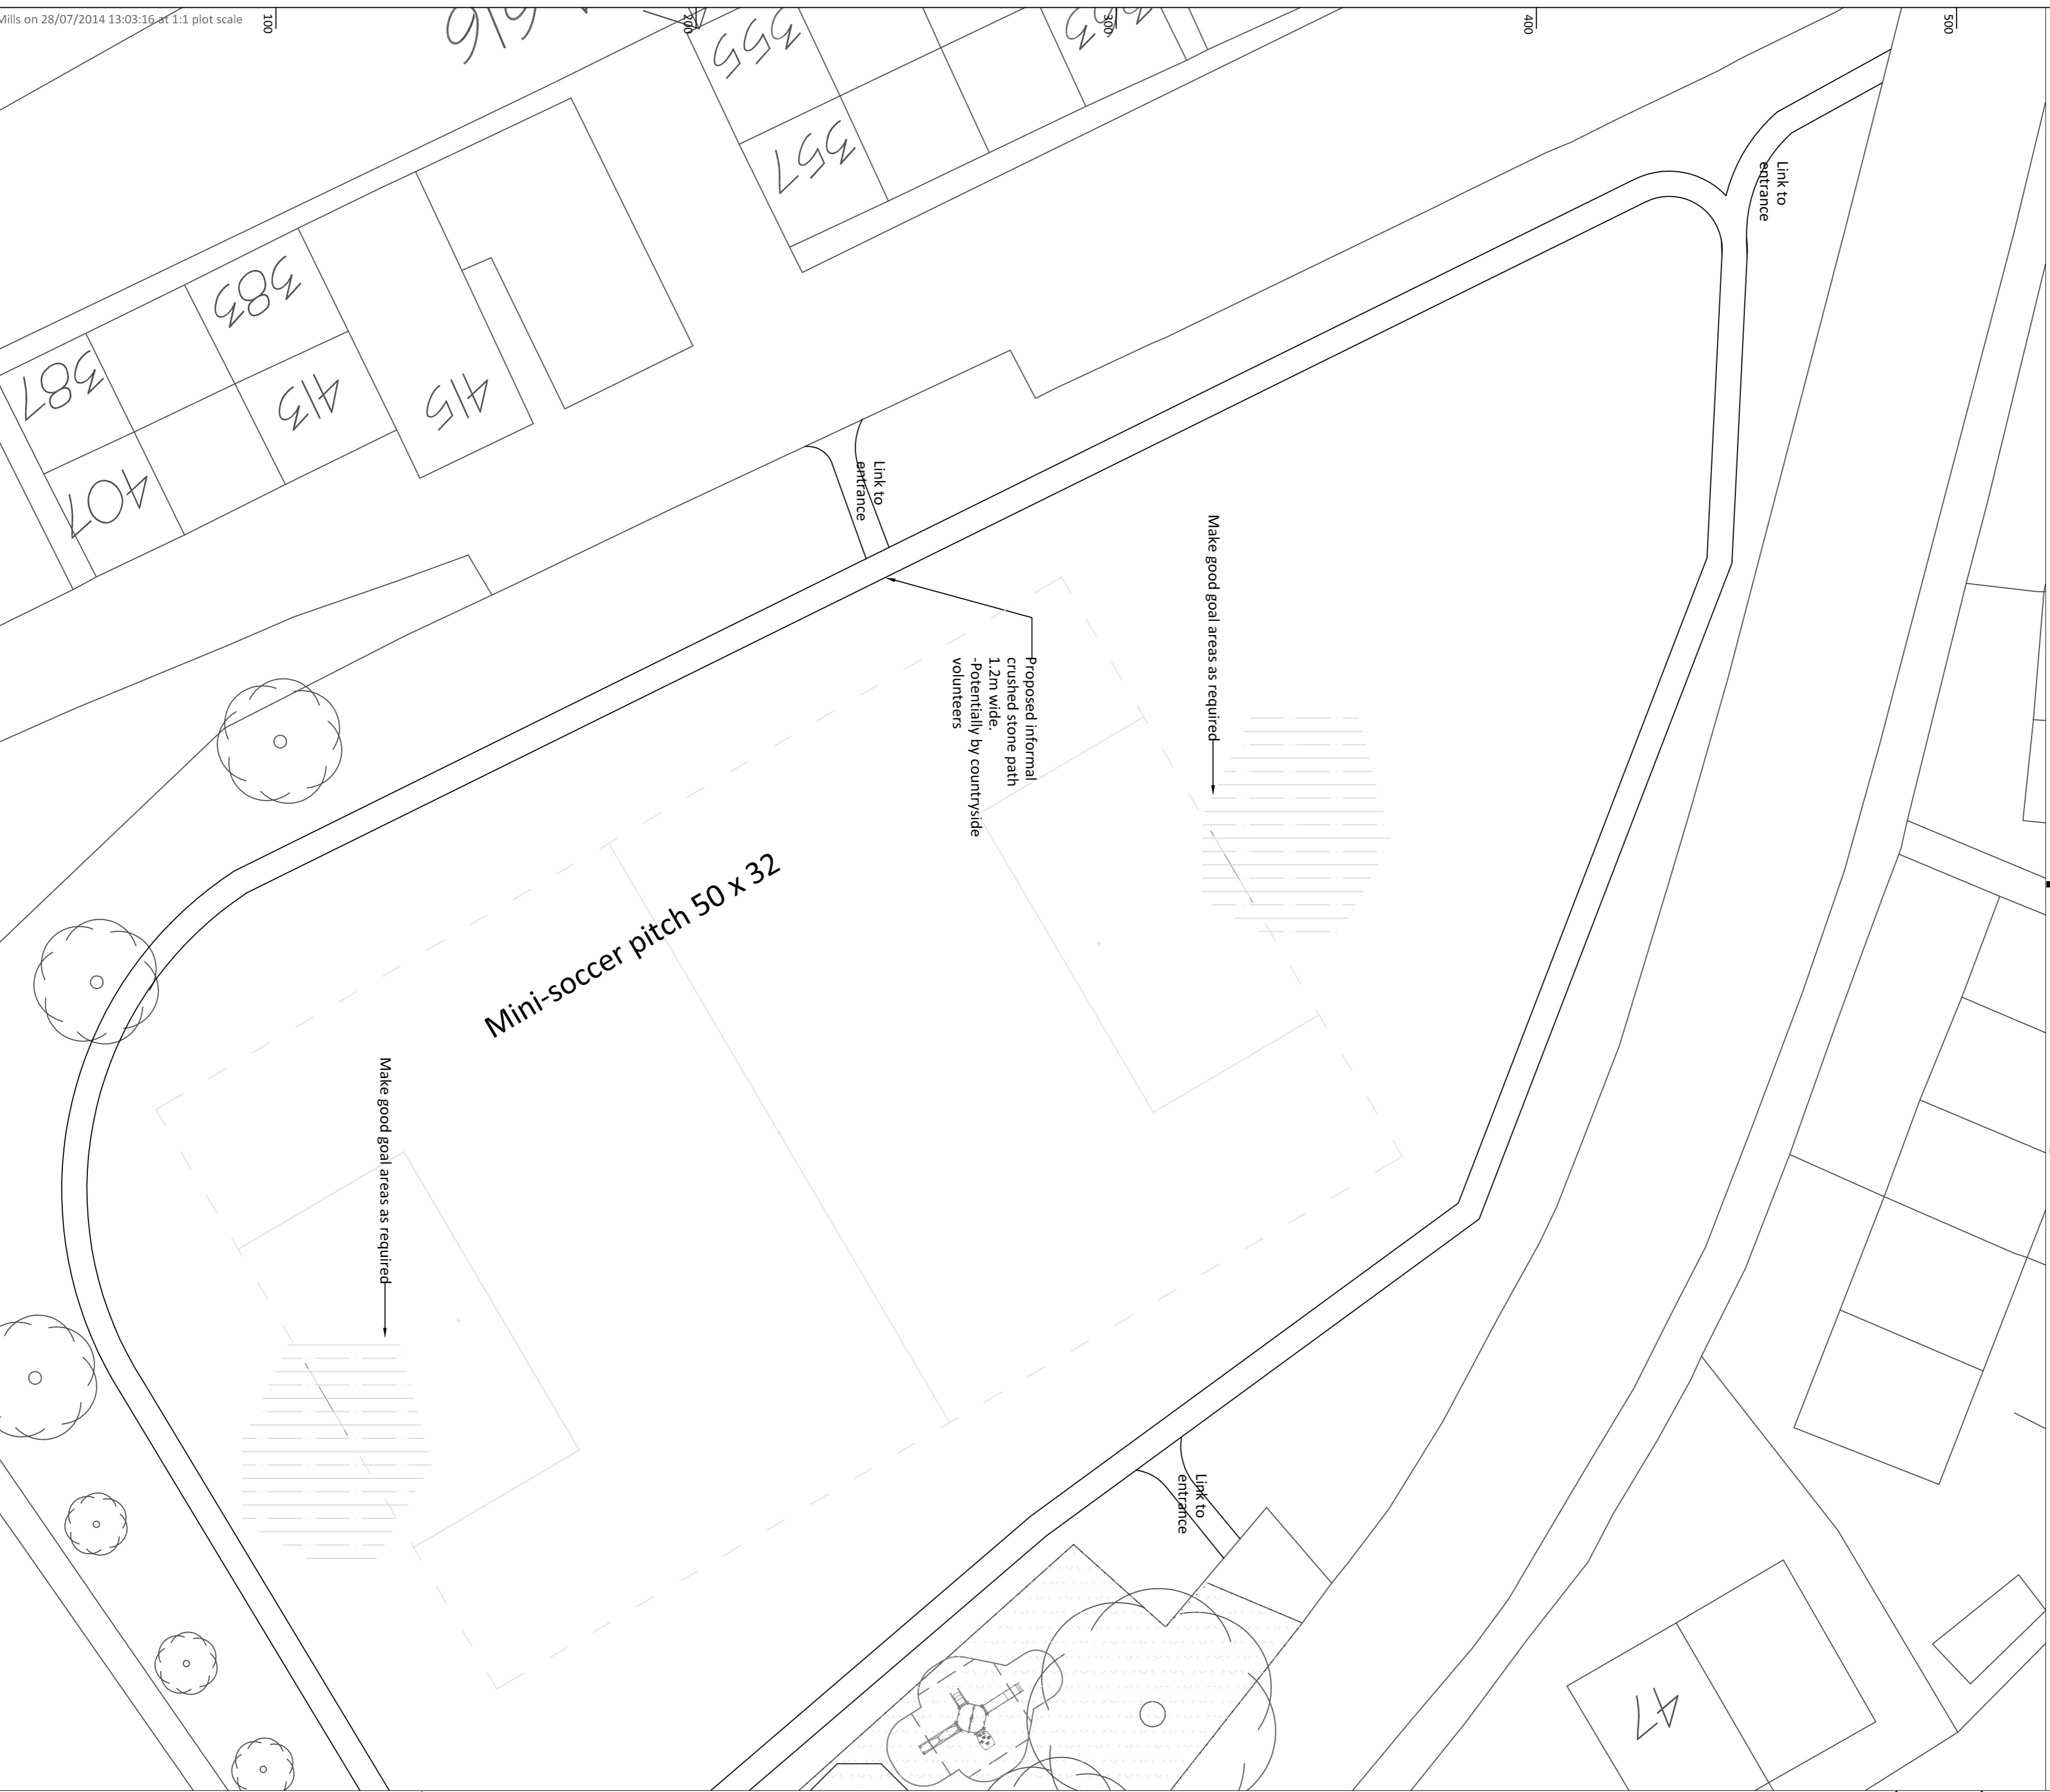

Notes

<p>Street Scene, Flat Street, Huddersfield, HD 6LS</p>	
<p>PROJECT: BROCKHOLES PLAY AREA IMPROVEMENTS</p>	
<p>CLIENT: STREETSCENE & HOUSING</p>	
<p>DRAWING TITLE: LAYOUT PLAN</p>	
<p>DATE: A1 1/200</p>	<p>CHECKED: []</p>
<p>SCALE: A1/200</p>	<p>DATE: JULY 2014</p>
<p>PROJECT NO: LAD 084.MW</p>	<p>DRAWING NO: LA01</p>