


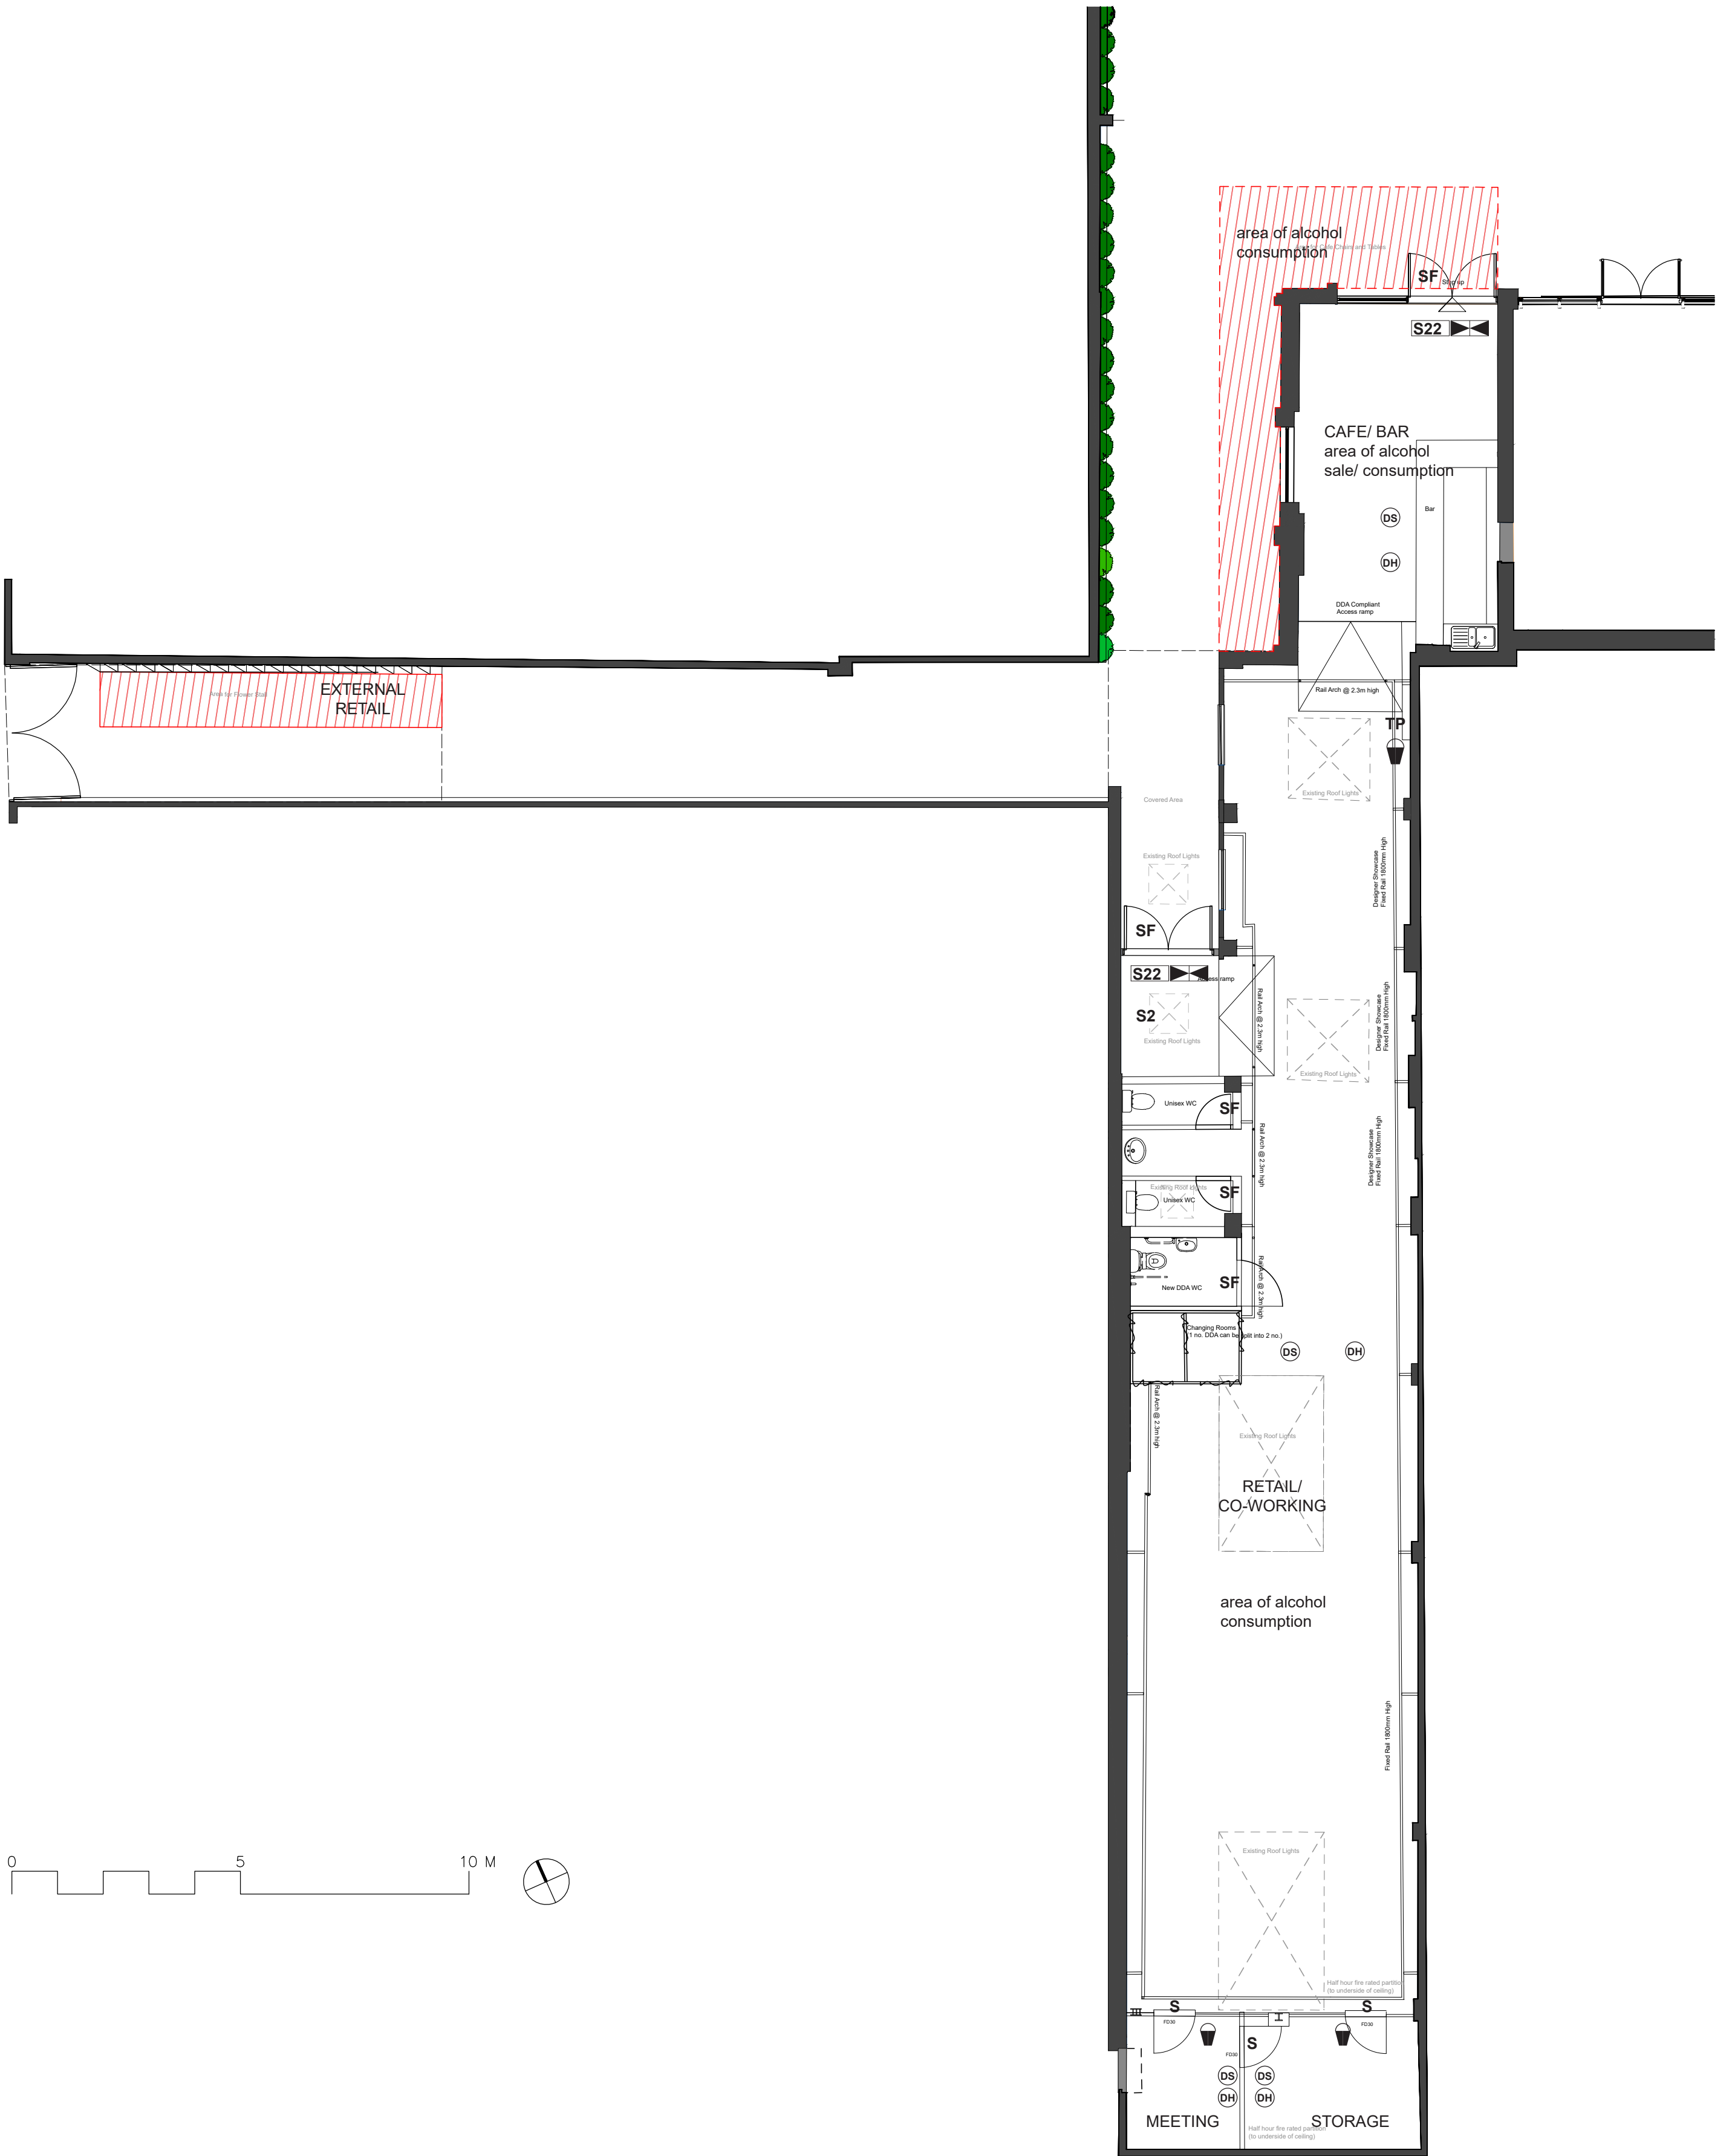

50m—Proposed Licence Plan

(Something & Son)
Unit 19 Eccleston Yards
Belgravia
London SW19AZ

Ground Floor Plan
50m.GF.1003
1:100 @ A2