

Stadium seating fixed to floor

The contractor is to check and verify all building and site dimensions, levels, sewer invert levels and positions of drains before works start. Any discrepancy is to be notified to Black Ivy Design Ltd. DO NOT SCALE FROM THIS DRAWING. This drawing and the building works depicted are the copy right of Black Ivy Design Ltd and may not be reproduced or amended except by written permission. No liability will be accepted for amendments made by other persons.

GROSS INTERNAL AREA (GIA)

Total First floor Area - 310 m2

Floor Finishes

Dance Floor - Total Area  
Astro turf 40m2

Toilet Area - 16 m2

Bar Area - 10 m2

- 1.It is not the responsible of Black Ivy Design(BID) to apply for, manage or co-ordinate any of the statutory obligations in association with the proposed works.
2. It is not the responsibility of BID to apply for the F10 for the works if it is required.
3. It is not the responsibility of BID to write and enforce a Construction Phase Plan for the project.
4. BID have no health and safety obligations in relation to the project other than the protection of their own employees. BID are not responsible for implementing RAMS for the site.
5. BID are not responsible for the building control sign off for the works or any associated fire strategies that are required.
6. BID are the interior designers/consultant project managers, and we are not responsible for specification of materials unless specifically noted on our drawings. It shall be the responsibility of the contractor to ensure the correct materials are being used in order to adhere to trade regulations.
7. BID are not responsible for inducting site operatives or manging the health and safety in relation to the works.
8. BID drawings are indicative for the aesthetics of the required works and do not pertain to any statutory obligations required, it shall be the responsibility of others to ensure any statutory obligations are met.
9. BID is responsible for the project management of interior design of the project only and is not acting as Main Contractor or Principle Designer.


Coms room

VIP area

Store room

Bar

Stage and dance floor

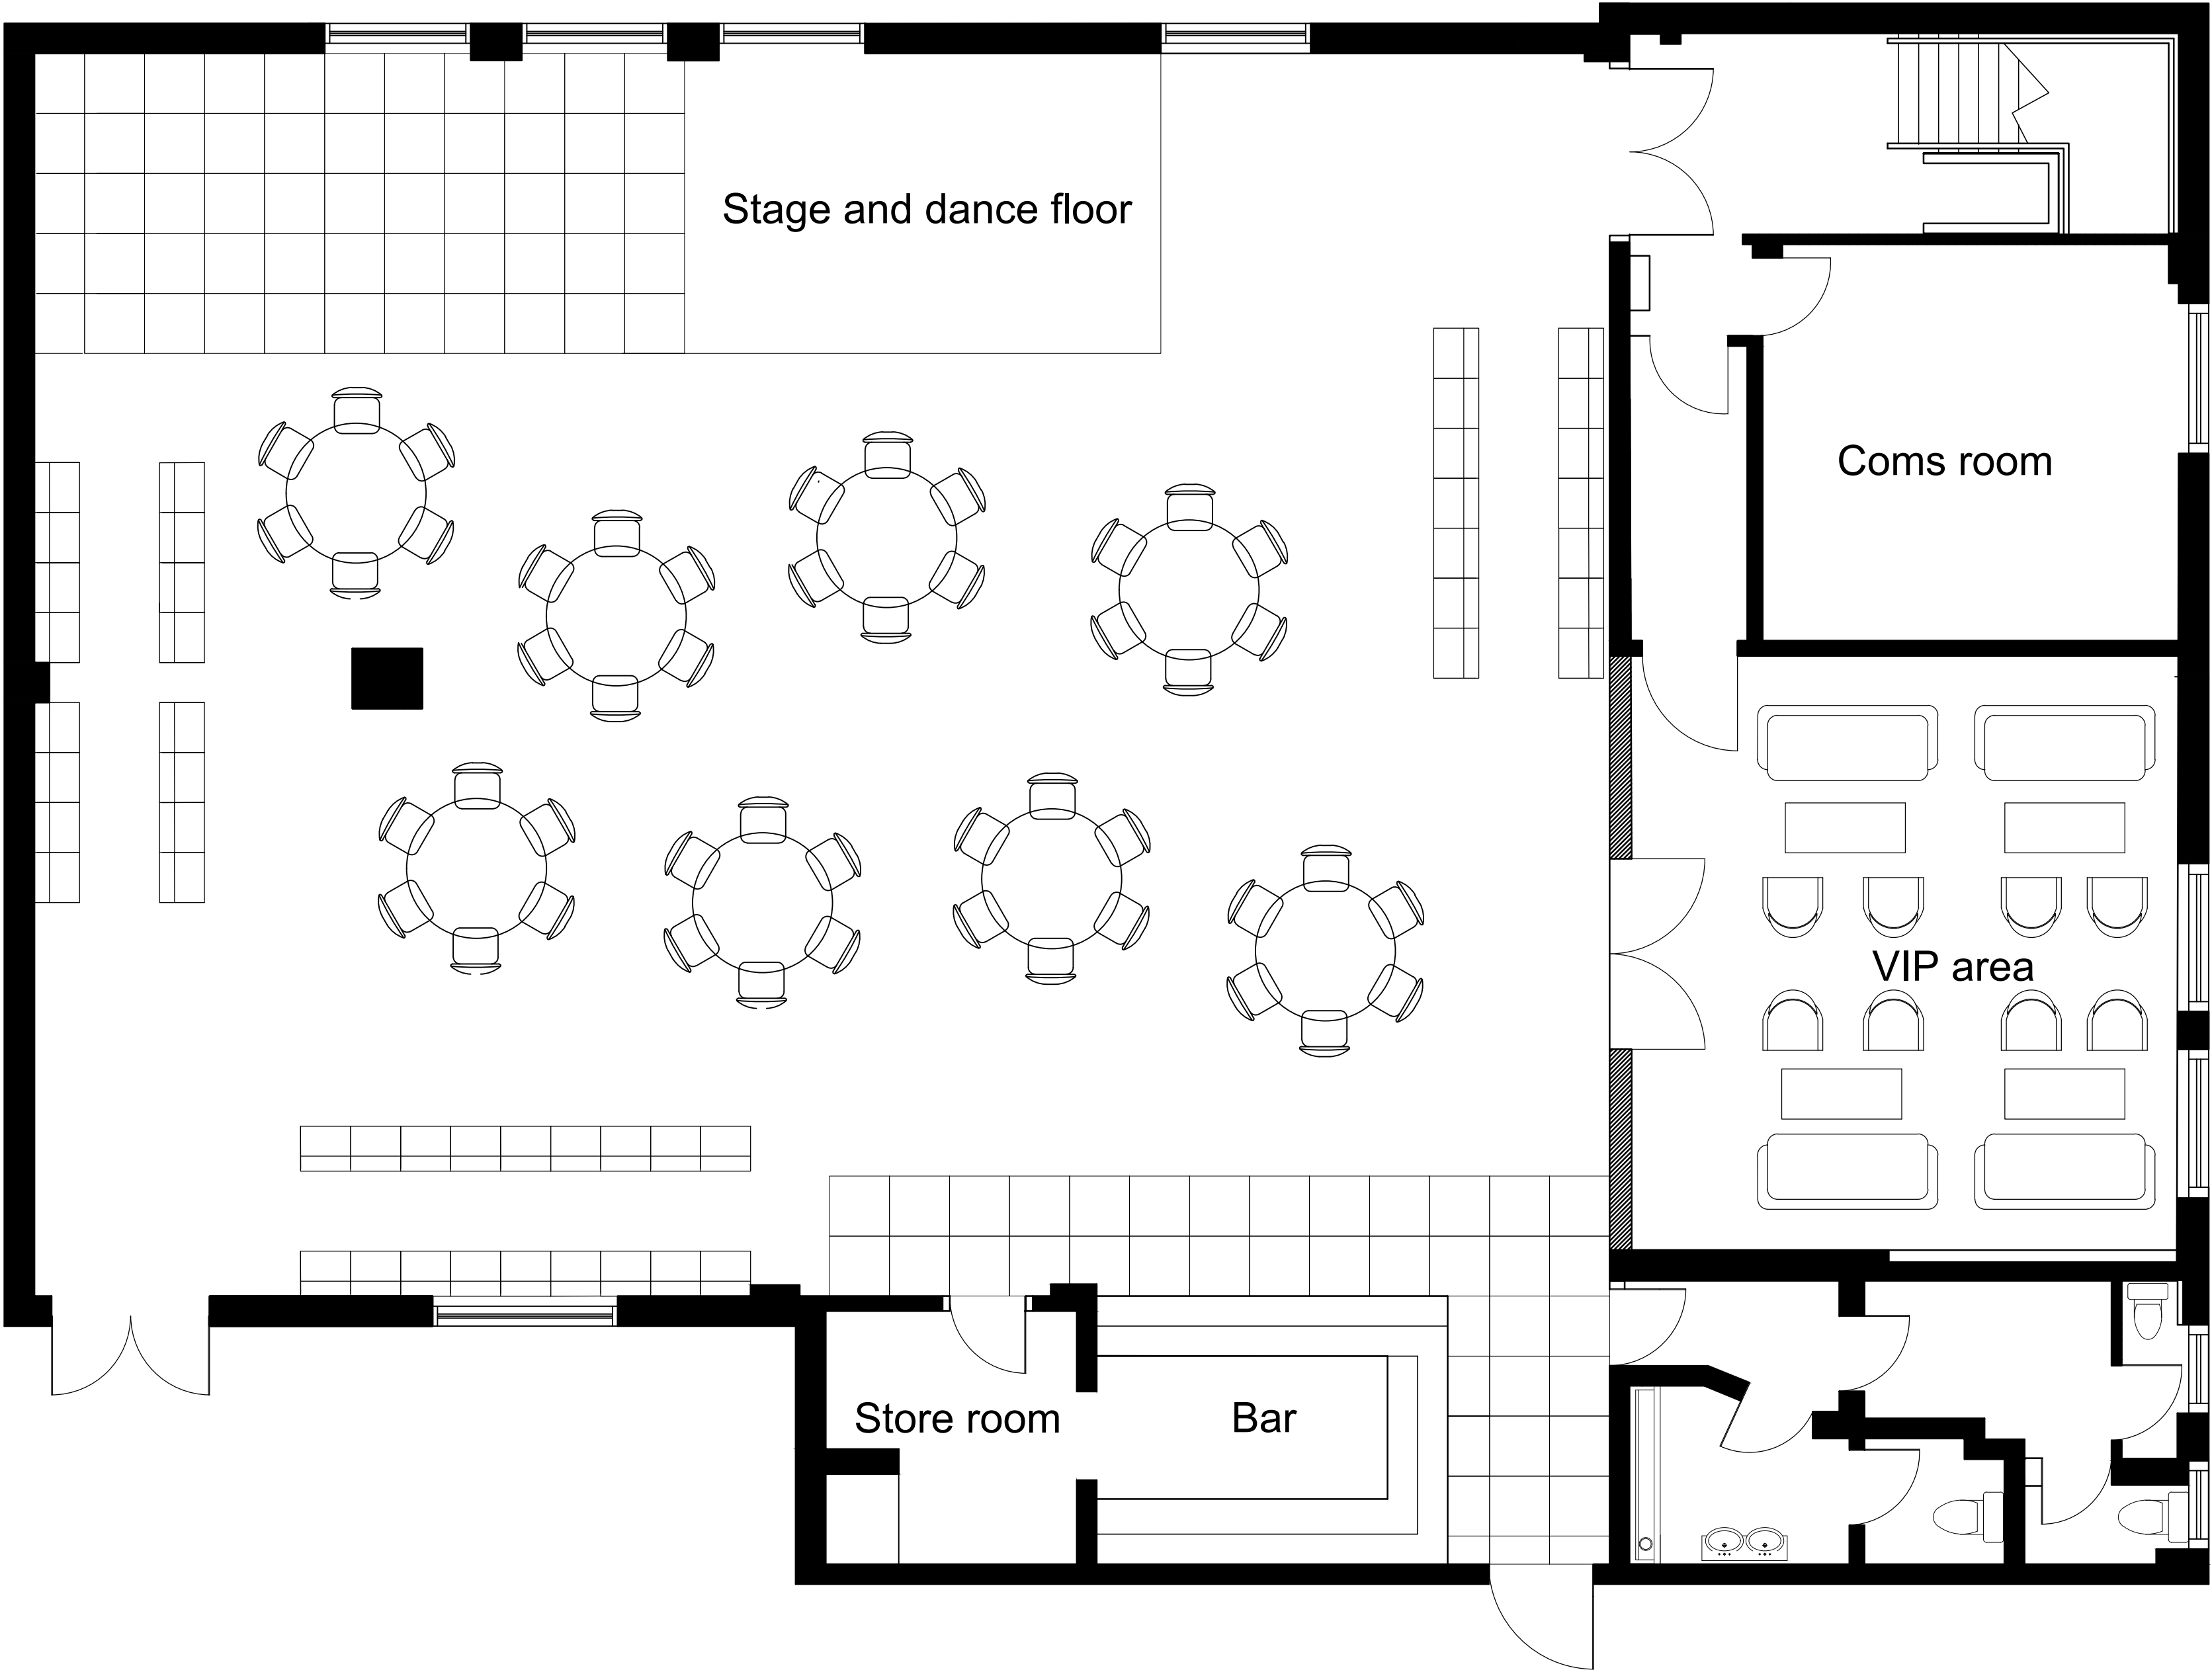

PROJECT SKY BLUE TAVERN HERTFORD PLACE, COVENTRY CV1 3JZ	
DRAWING FIRST FLOOR FURNITURE PLAN	
SCALE 1:50 @ A2	CHECKED LAP
DATE MAY 2021	DRAWN LAP
DWG. No. 1005: 03	REVISION
Black Ivy Design 07525945869	BLACK IVY DESIGN LTD