


01 Section AA
Scale 1:50 @ A1

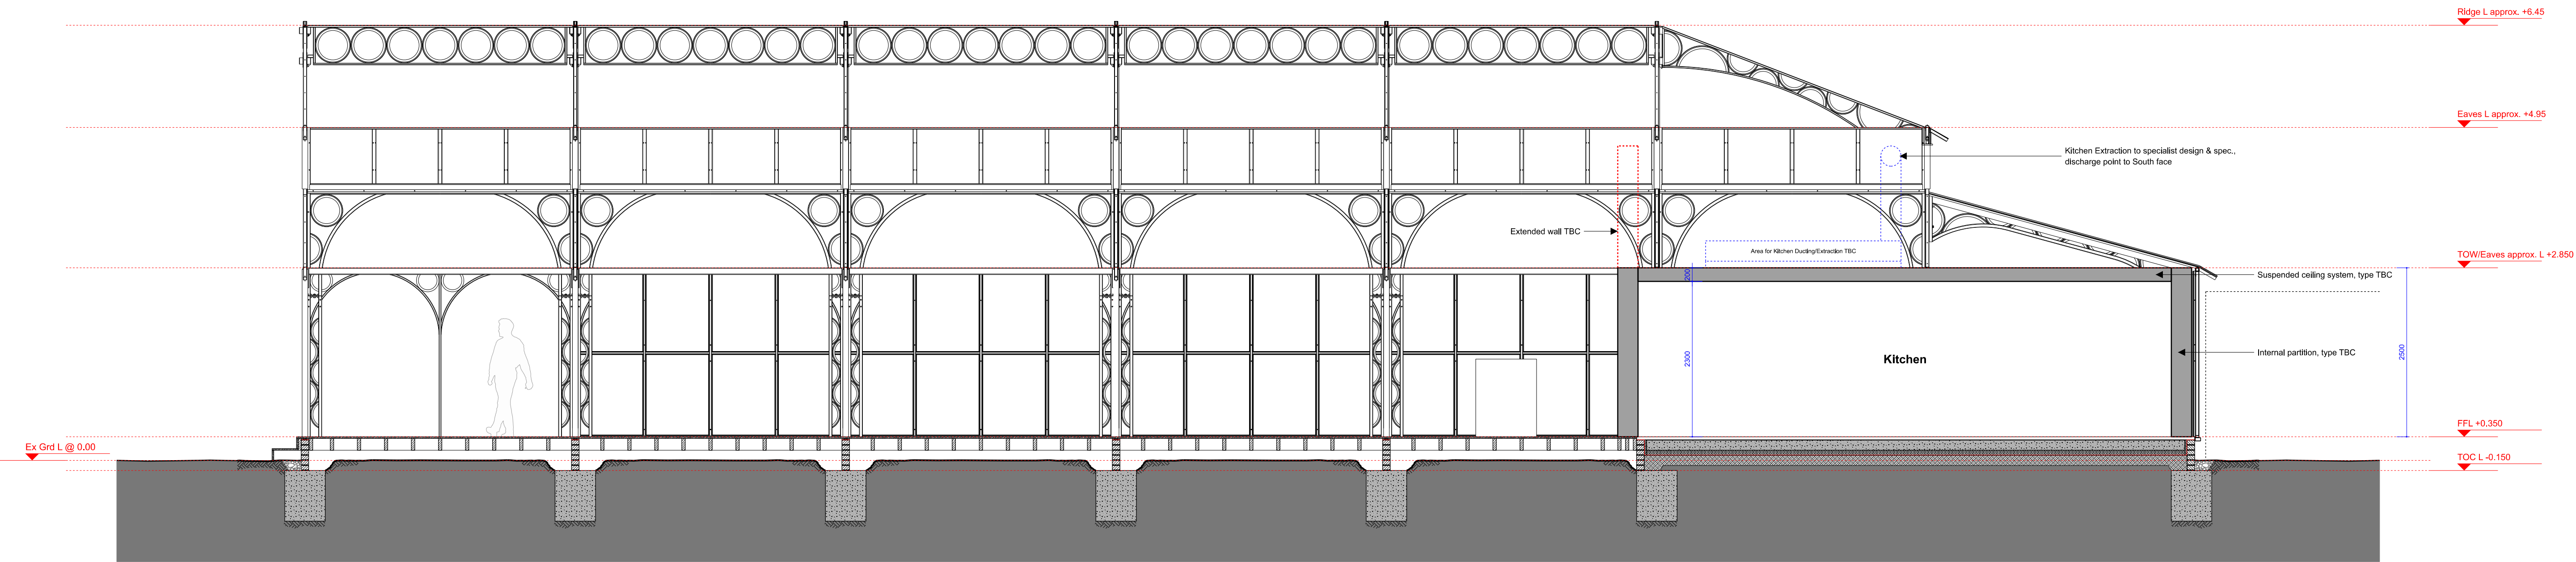

02 Section BB
Scale 1:50 @ A1

Disclaimer

1. All dimensions must be checked on site and discrepancies verified with the Architect.
2. Unless shown otherwise all dimensions are to structural surfaces and are in mm.
3. Any discrepancies between the Engineer's and Architect's drawings must be verified with the Architect.
4. This drawing is only for the status shown below and should not be used for any other purpose.
5. To be read with all Contract Documents.

Rev.	Date	Description
A	11/01/22	First Issue

Key/Location

ISSUED FOR INFORMATION

Project	Wedding Reception and Pergola Buildings, Lympne CT21 4PD	Project No.	2109
Client	Howletts and Port Lympne Estates Ltd (HPLE)	Revision	A
Date	11/01/2022	Drawn	
Scale / Format	1:50 / A1	Checked	
CAD Reference	-	Approved	
Drawing Name	Wedding Reception Section AA & BB	Drawing No.	L(03)_100

IDEA ARCHITECTS
LONDON

235 Blackstock Road, London N5 2LL | info@ideaarch.com
copyright of IDEA ARCHITECTS