





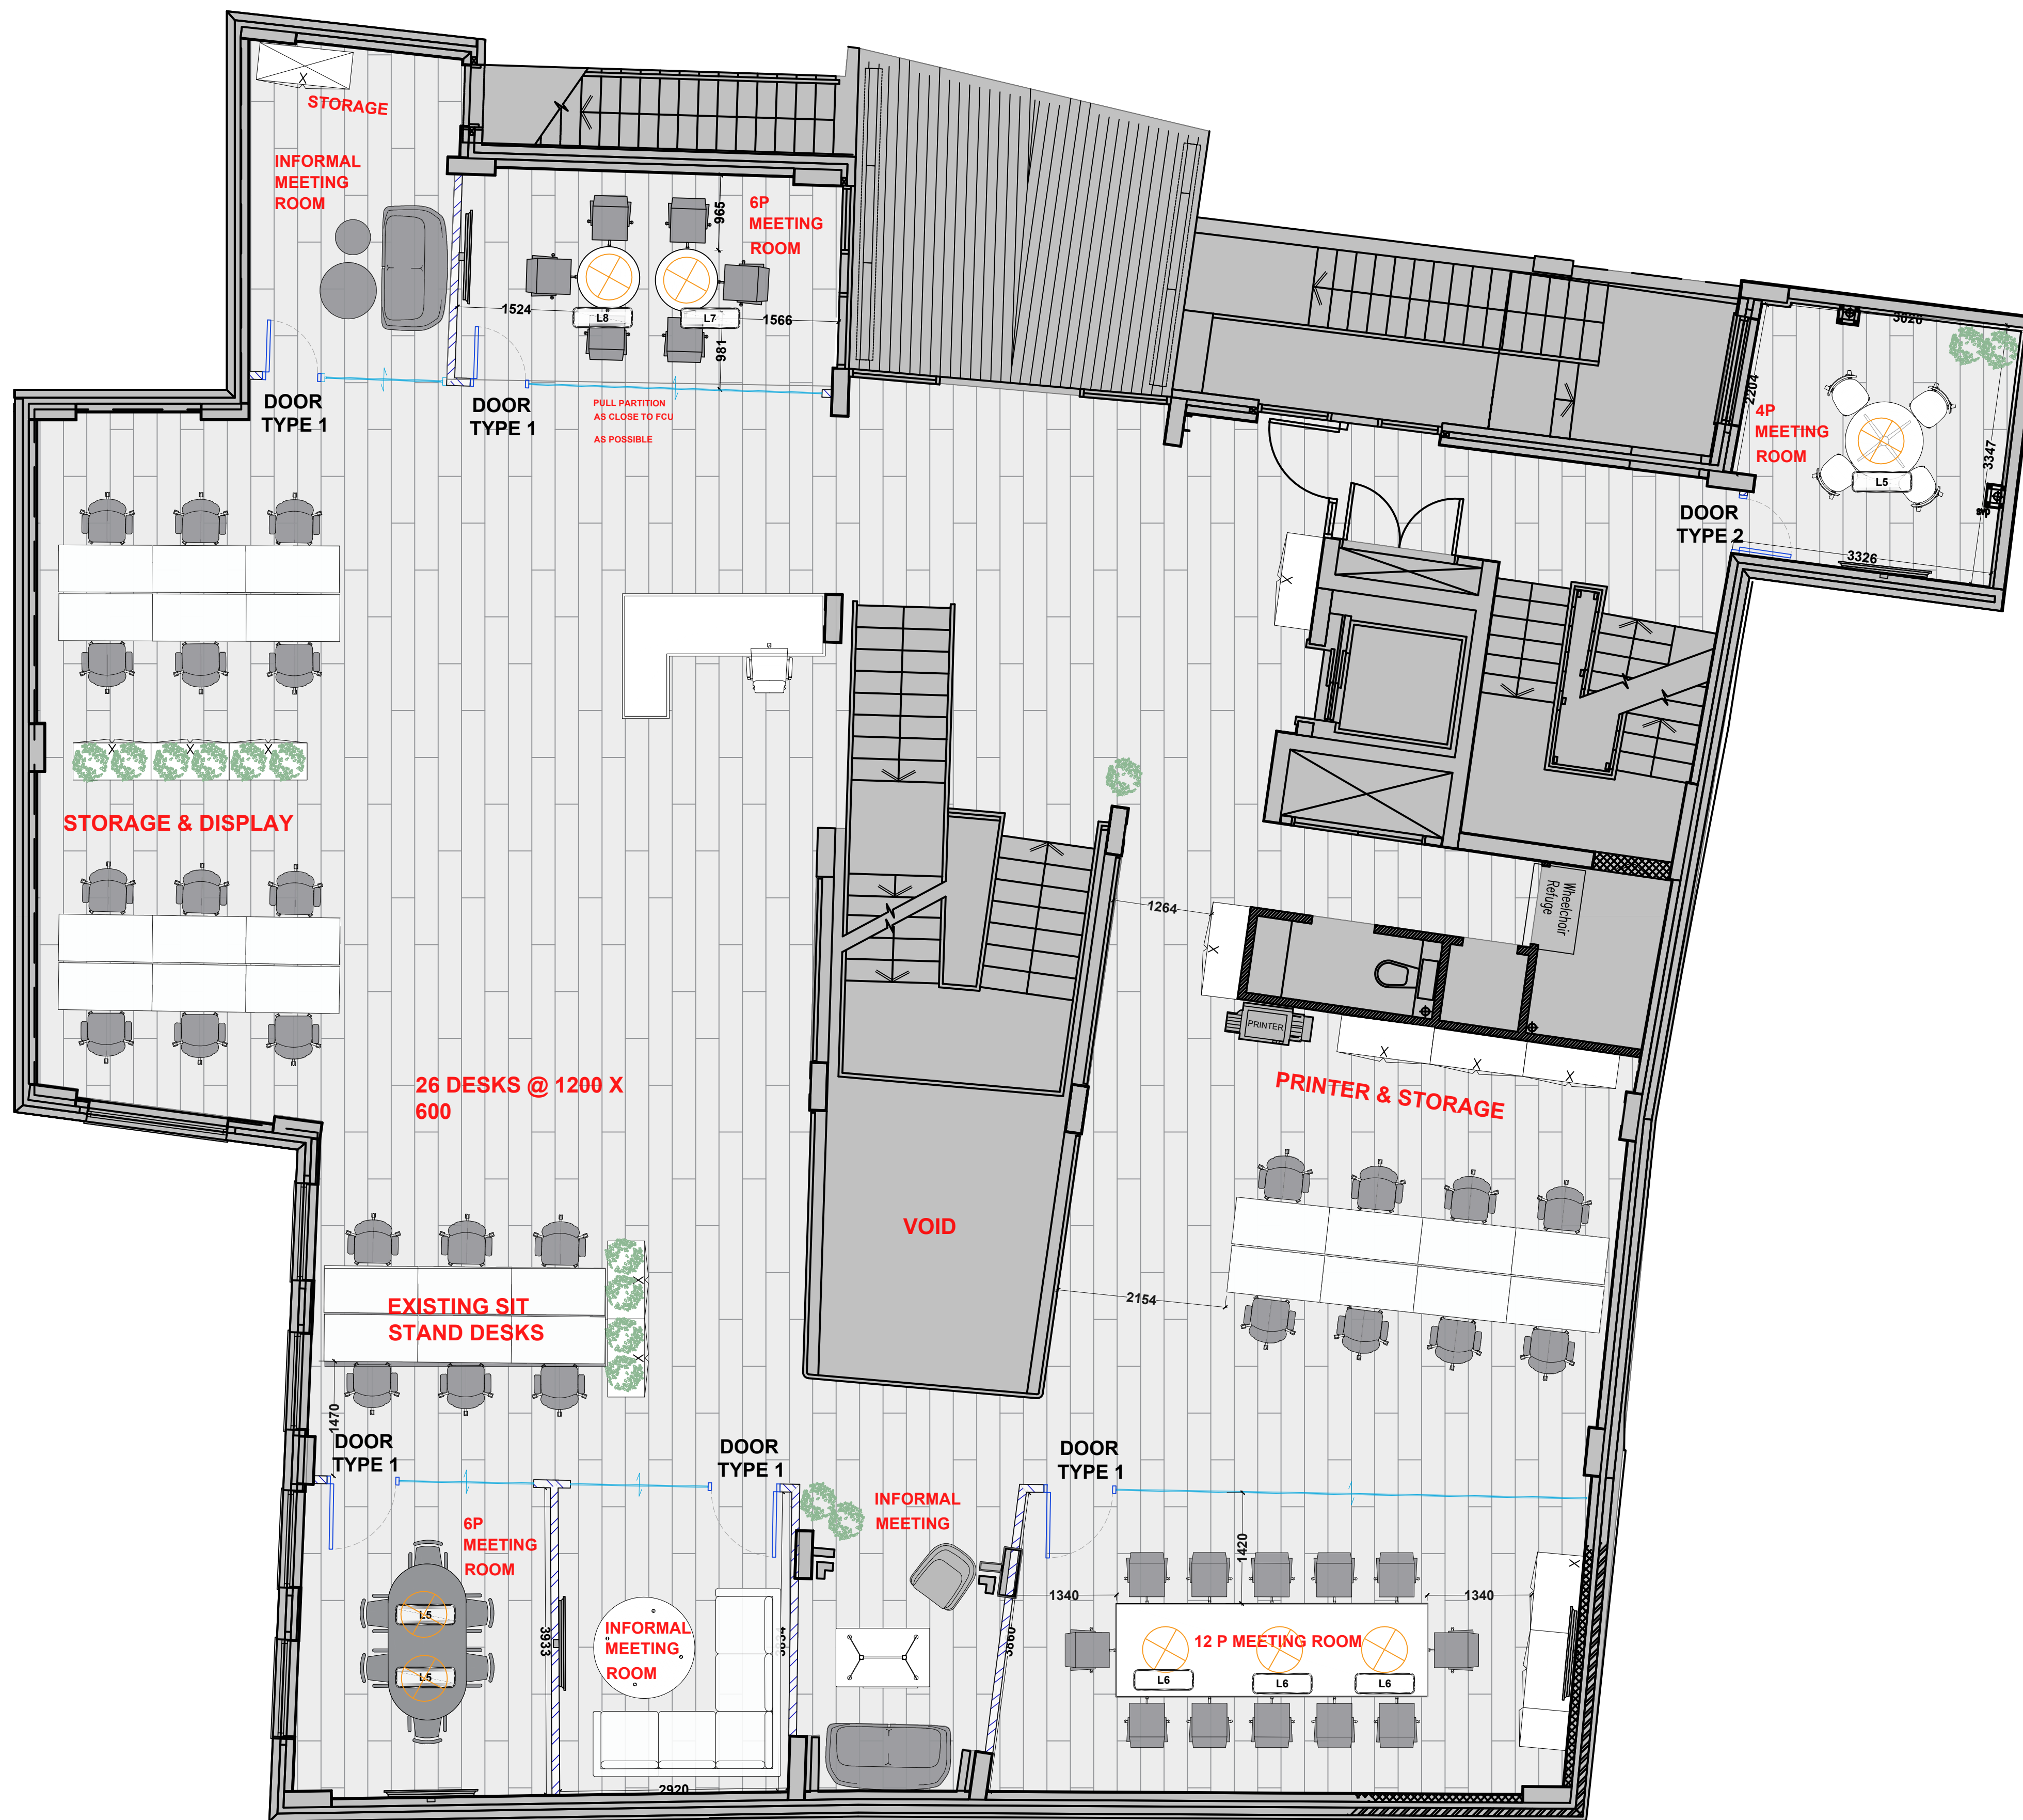

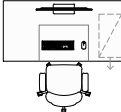

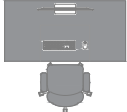

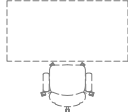

ACCOMMODATION SCHEDULE	
LEVEL GROUND FLOOR	
AREA -	
ACCOMMODATION SCHEDULE	
AMENITY	QTY
OPEN PLAN DESKS 600 X 1200	26
ALTERNATIVE WORK STATIONS ( ASSUME 50 PERCENT )	10
TOTAL WORK STATIONS	34
BREAKOUT	1
INFORMAL MEETING AREA	1
12P MEETING ROOM	1
6P MEETING ROOM	2
4P MEETING ROOM	1
INFORMAL MEETING ROOM	2
PRINTER POINT	1
STORAGE	1





GENERAL ARRANGEMENT LEGEND			
ANNOTATION REFERENCES			
ROOM & NUMBER <div>XX - XX</div> <div>ROOM NAME</div>	WINDOW NUMBER <div>XXX-XXX</div>	DOOR NUMBER <div>XXX - XXX</div>	
FURNITURE REFERENCES			
NEW (WHITE) 	RE-USE (GREY) 	DAY 2 (WHITE DASHED) 	JOINERY 
WALL STYLES			
 	EXISTING STRUCTURAL WALL EXISTING SOLID PARTITION TO REMAIN		
	NEW 100mm SOLID PARTITION, SLAB TO SLAB		
	NEW CURTAINS & TRACK WITH FIXINGS.		
	NEW SINGLE GLAZED PARTITION, FRAMED		

## DOOR STYLES

 **FF - 01**  
Existing Vinyl Tile

 **FF - 02**  
Not in use

 **FF - 03**  
RUG

 **FF - 04**  
Not in use

P9	UPDATE 6P MEETING WITH COMMENTS. ISSUED FOR CONTRACT.	SD	SC	07/09/22
P8	INFORMAL MEETING ROOM REMOVE STORAGE	SC	SC	31/08/22
P7	MEETING ROOM CHANGES	SC	SC	23/08/22
P6	MEETING ROOM CHANGES	SC	SC	23/08/22
P5	ISSUED FOR CONTRACT.	SD	SC	19/08/22
P4	REMOVE BANQUETTE	SC	SC	19/08/22
P3	EXISTING FURNITURE	SD	SC	4/08/22
P2	UPDATE WITH COMMENTS.	SD	SC	14/07/22
P1	DRAWING FIRST PRODUCED.	SD	SC	11/07/22
REV	DESCRIPTION	DRWN	CHKD	DATE



## CONTRACT

CLIENT

## UNIT 9

**SITE ADDRESS**  
**12 SWAN YARD**  
**ISLINGTON, LONDON**  
**N1 1SD**

PROJECT DIRECTOR <b>DOMINIC DUGAN</b>	PROJECT MANAGER <b>CHRIS CASHIN</b>
PROJECT DESIGNER <b>SHABAZZ CHAPMAN</b>	PROJECT SITE MANAGER <b>TBC</b>

DRAWING TITLE

## LEVEL 00 GENERAL ARRANGEMENT

PROJECT NO.	SCALE	STATUS	REVISION
62501	1:50@A1	S0	P09

DRAWING NO.

62501—OKT—V1—00—DR—I—0101

