


ACCOMMODATION SCHEDULE	
LEVEL FIRST FLOOR	
AREA -	
ACCOMMODATION SCHEDULE	
AMENITY	QTY
OPEN PLAN DESKS 600 X 1200	28
ALTERNATIVE WORK STATIONS (ASSUME 50 PERCENT)	10
TOTAL WORK STATIONS	38
BREAKOUT	1
INFORMAL MEETING AREA	1
8P MEETING ROOM	1
6P MEETING ROOM	1
4P MEETING ROOM	2
2P MEETING ROOM	1
POD CHAIRS	2
PRINTER POINT	1
STORAGE ROOM	1

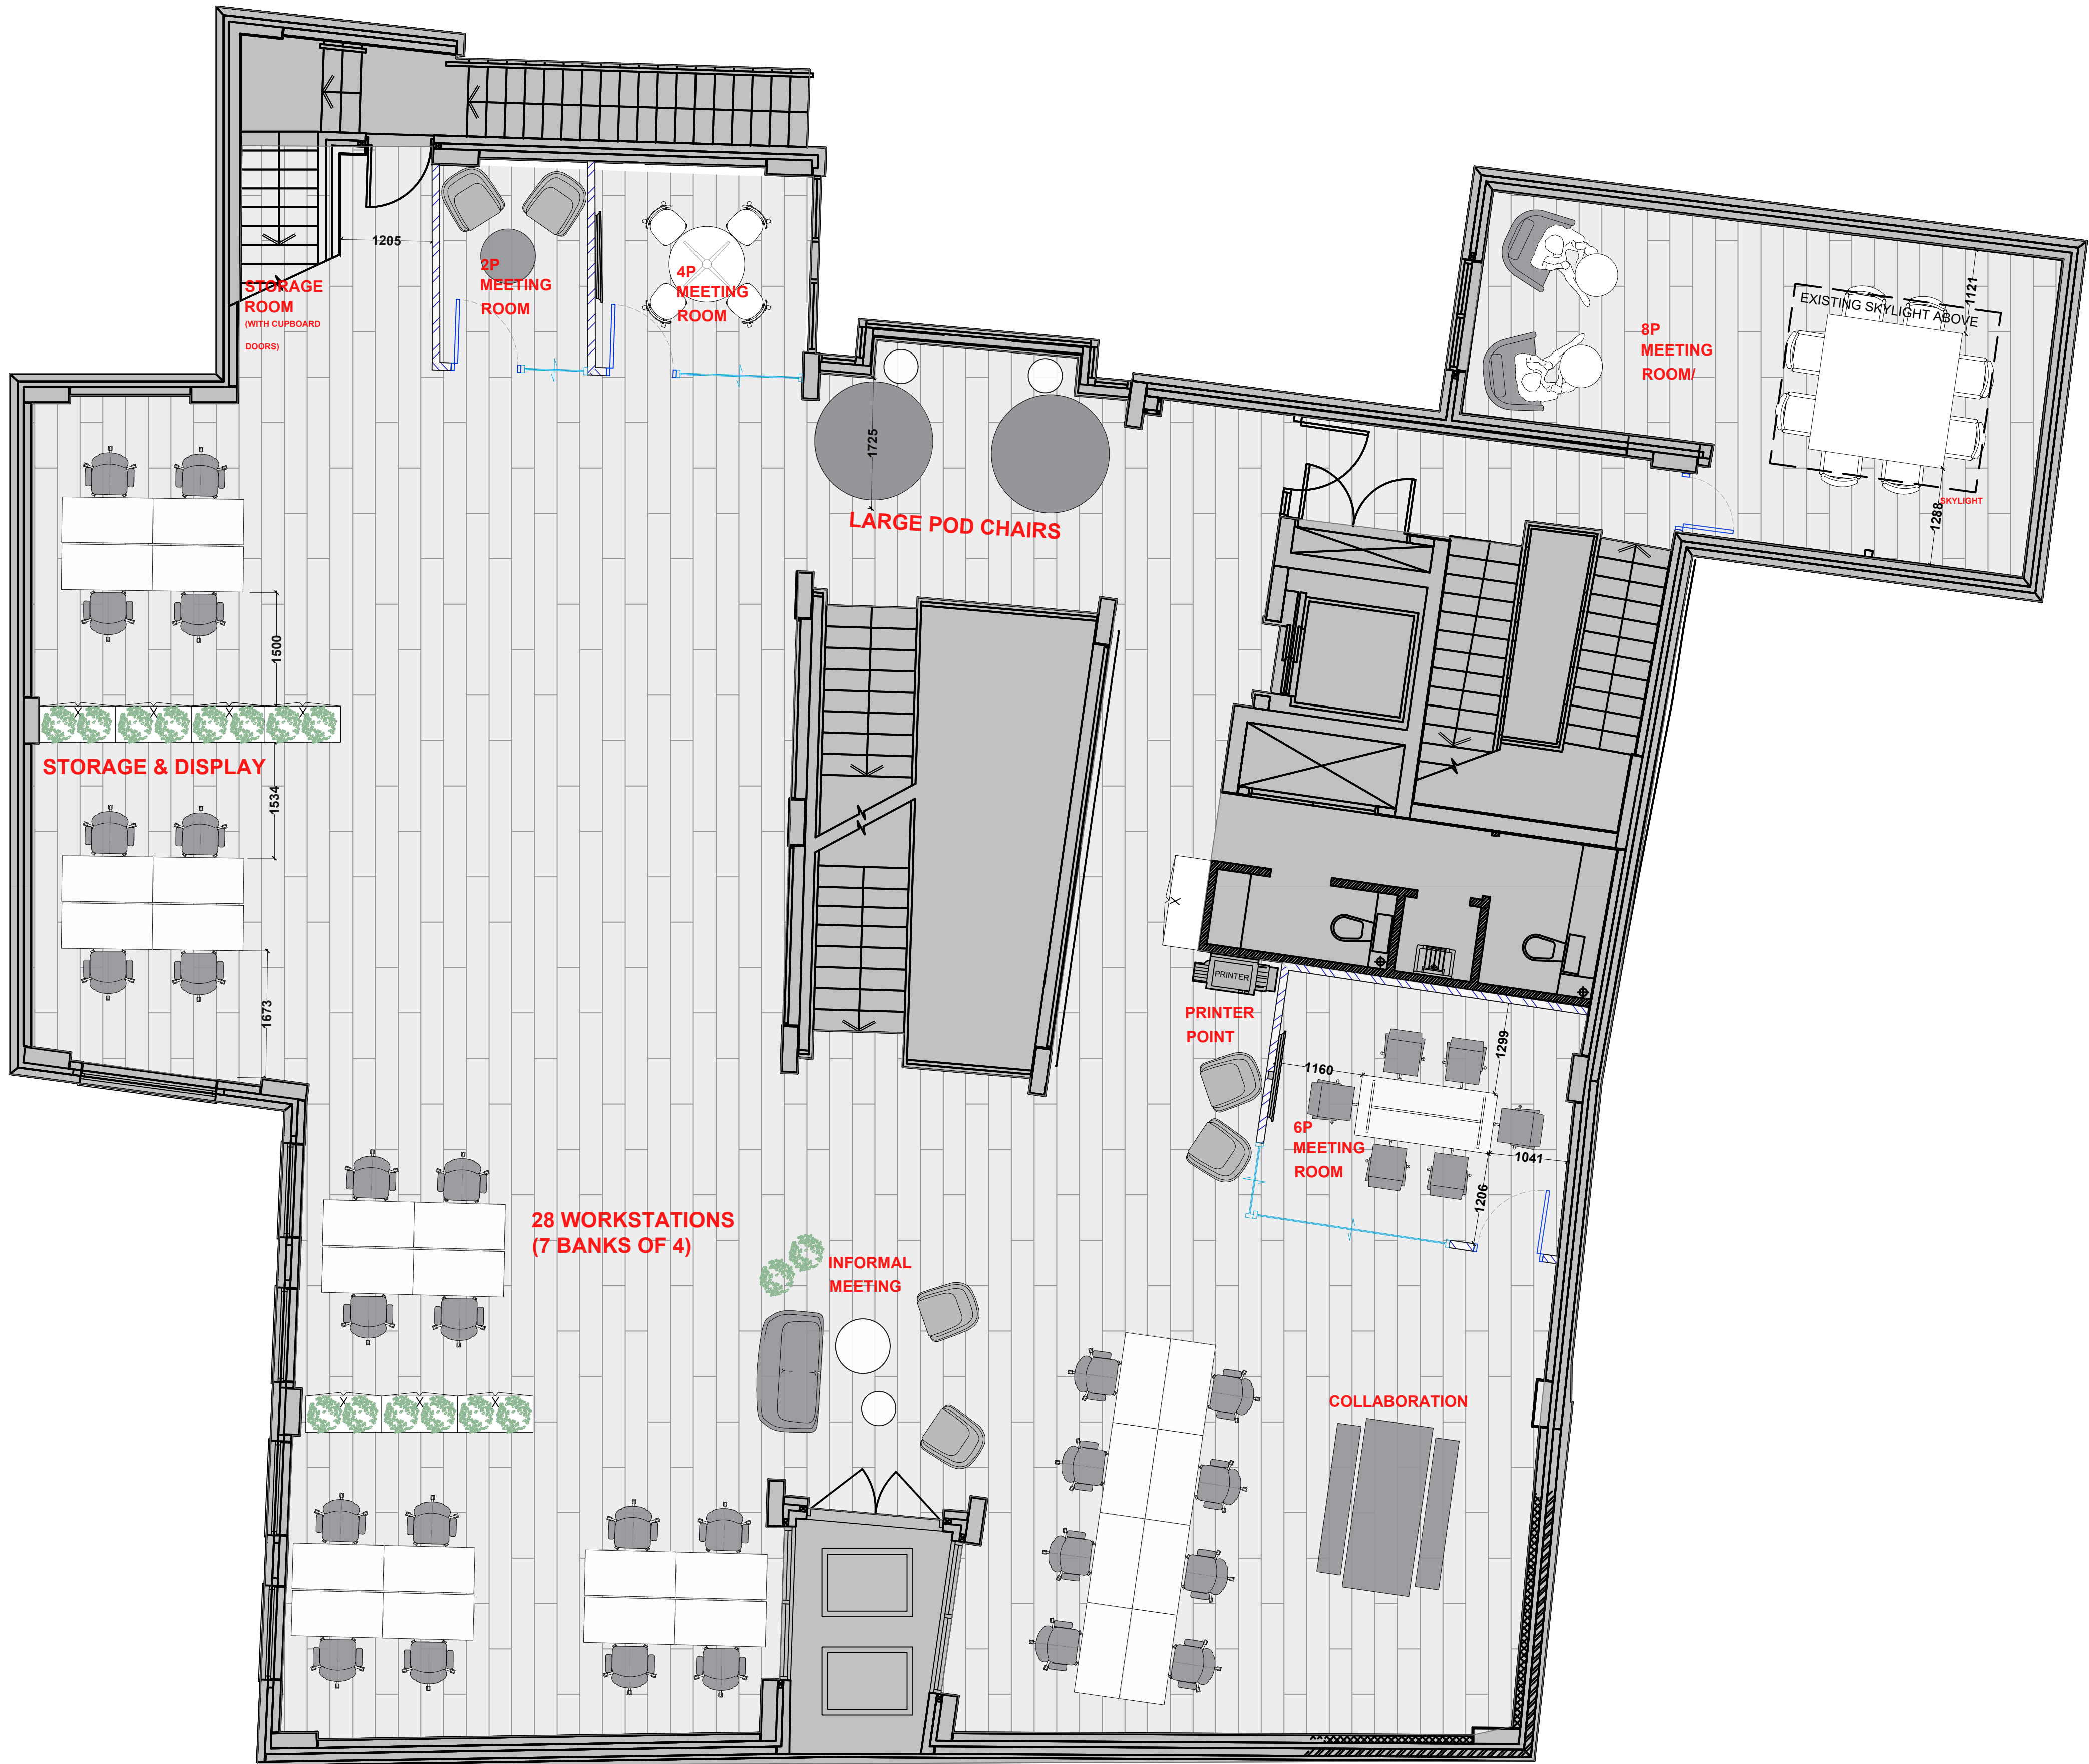

01 PLAN
SCALE: 1:50 @A1

1ST FLOOR OPTION 1

DRAWING AUTHORISATION

PRINT NAME
SIGNED


DATE / /

© COPYRIGHT OKTRA LTD

THIS DRAWING REMAINS THE COPYRIGHT OF OKTRA LTD. TO BE USED SOLELY FOR THE PROJECT AND INFORMATION AS TITLED. THIS DRAWING MUST NOT BE COPIED WITHOUT PRIOR WRITTEN CONSENT. CONTRACTORS ARE RESPONSIBLE FOR ENSURING ALL WORKS COMPLY WITH ALL RELEVANT STATUTORY REQUIREMENTS AND BRITISH STANDARDS.

DO NOT SCALE FROM DRAWING. CONTRACTORS MUST CHECK ALL DIMENSIONS, LEVELS AND SERVICES PRIOR TO COMMENCEMENT OF ANY WORKS. OKTRA LTD MUST BE NOTIFIED OF ANY DISCREPANCIES.

N:JUNE 2021 TO MAY 2022 PROJECT FILES\UI\UNIT9 6250111 - DESIGN\00 - CAD FILES

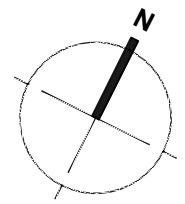

GENERAL ARRANGEMENT LEGEND			
ANNOTATION REFERENCES			
ROOM & NUMBER	WINDOW NUMBER	DOOR NUMBER	
<div>XX - XX</div>	<div>XXX-XXX</div>	<div>XXX-XXX</div>	
ROOM NAME			
FURNITURE REFERENCES			
NEW (WHITE)	RE-USE (GREY)	DAY 2 (WHITE DASHED)	JOINERY
WALL STYLES			
	EXISTING STRUCTURAL WALL		
	EXISTING SOLID PARTITION TO REMAIN		
	NEW 100mm SOLID PARTITION, SLAB TO SLAB		
	NEW CURTAINS & TRACK WITH FIXINGS.		
	NEW SINGLE GLAZED PARTITION, FRAMED		

DOOR STYLES			
EXISTING SOLID	NEW SOLID	NEW SOLID HOSPITAL	
NEW SOLID DOUBLE			

	FF - 01 Existing Vinyl Tile
	FF - 02 Not in use
	FF - 03 RUG
	FF - 04 Not in use

REV	DESCRIPTION	SD	SC	DATE
P9	UPDATE 6 PERSON MEETING WITH COMMENTS	SD	SC	07/09/2022
P8	ISSUED FOR CONTRACT.	SC	SC	30/08/2022
P7	ISSUED FOR CONTRACT.	SD	SC	19/08/22
P6	REMOVAL OF BANQUETTE	SD	SC	11/8/22
P5	BANQUETTE SIZE REDUCTION/ PLANTERS ABOVE	SD	SC	4/08/22
P4	EXISTING FURNITURE / BANQUETTE	SD	SC	4/08/22
P3	UPDATE WITH COMMENTS.	SD	SC	14/07/22
P2	UPDATE WITH COMMENTS.	SD	SC	14/07/22
P1	DRAWING FIRST PRODUCED.	SD	SC	11/07/22

SCALE 1:50
0.5 1 2 3 4 5m

DRAWING STAGE

CONTRACT

CLIENT

UNIT 9

SITE ADDRESS

12 SWAN YARD
ISLINGTON, LONDON
N1 1SD

PROJECT DIRECTOR
DOMINIC DUGAN

PROJECT MANAGER
CHRIS CASHIN

PROJECT DESIGNER
SHABAZZ CHAPMAN

PROJECT SITE MANAGER
TBC

DRAWING TITLE

LEVEL 01
GENERAL ARRANGEMENT

PROJECT NO.
62501

SCALE
1:50@A1

STATUS
S0

REVISION
P09

DRAWING NO.

62501—OKT—V1—01—DR—I—0101

oktra

The Courtyard
6 St Cross Street
London
EC1N 8UB
+44 (0) 20 7553 9500
oktra.co.uk