
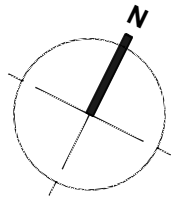


ACCOMMODATION SCHEDULE	
LEVEL FIRST FLOOR	
AREA -	
ACCOMMODATION SCHEDULE	
AMENITY	QTY
FEATURE BAR	1
LOUNGE	2
BREAK OUT	1
COURTYARD	1
INFORMAL MEETING AREA	1
PRESENTATION AREAS	2

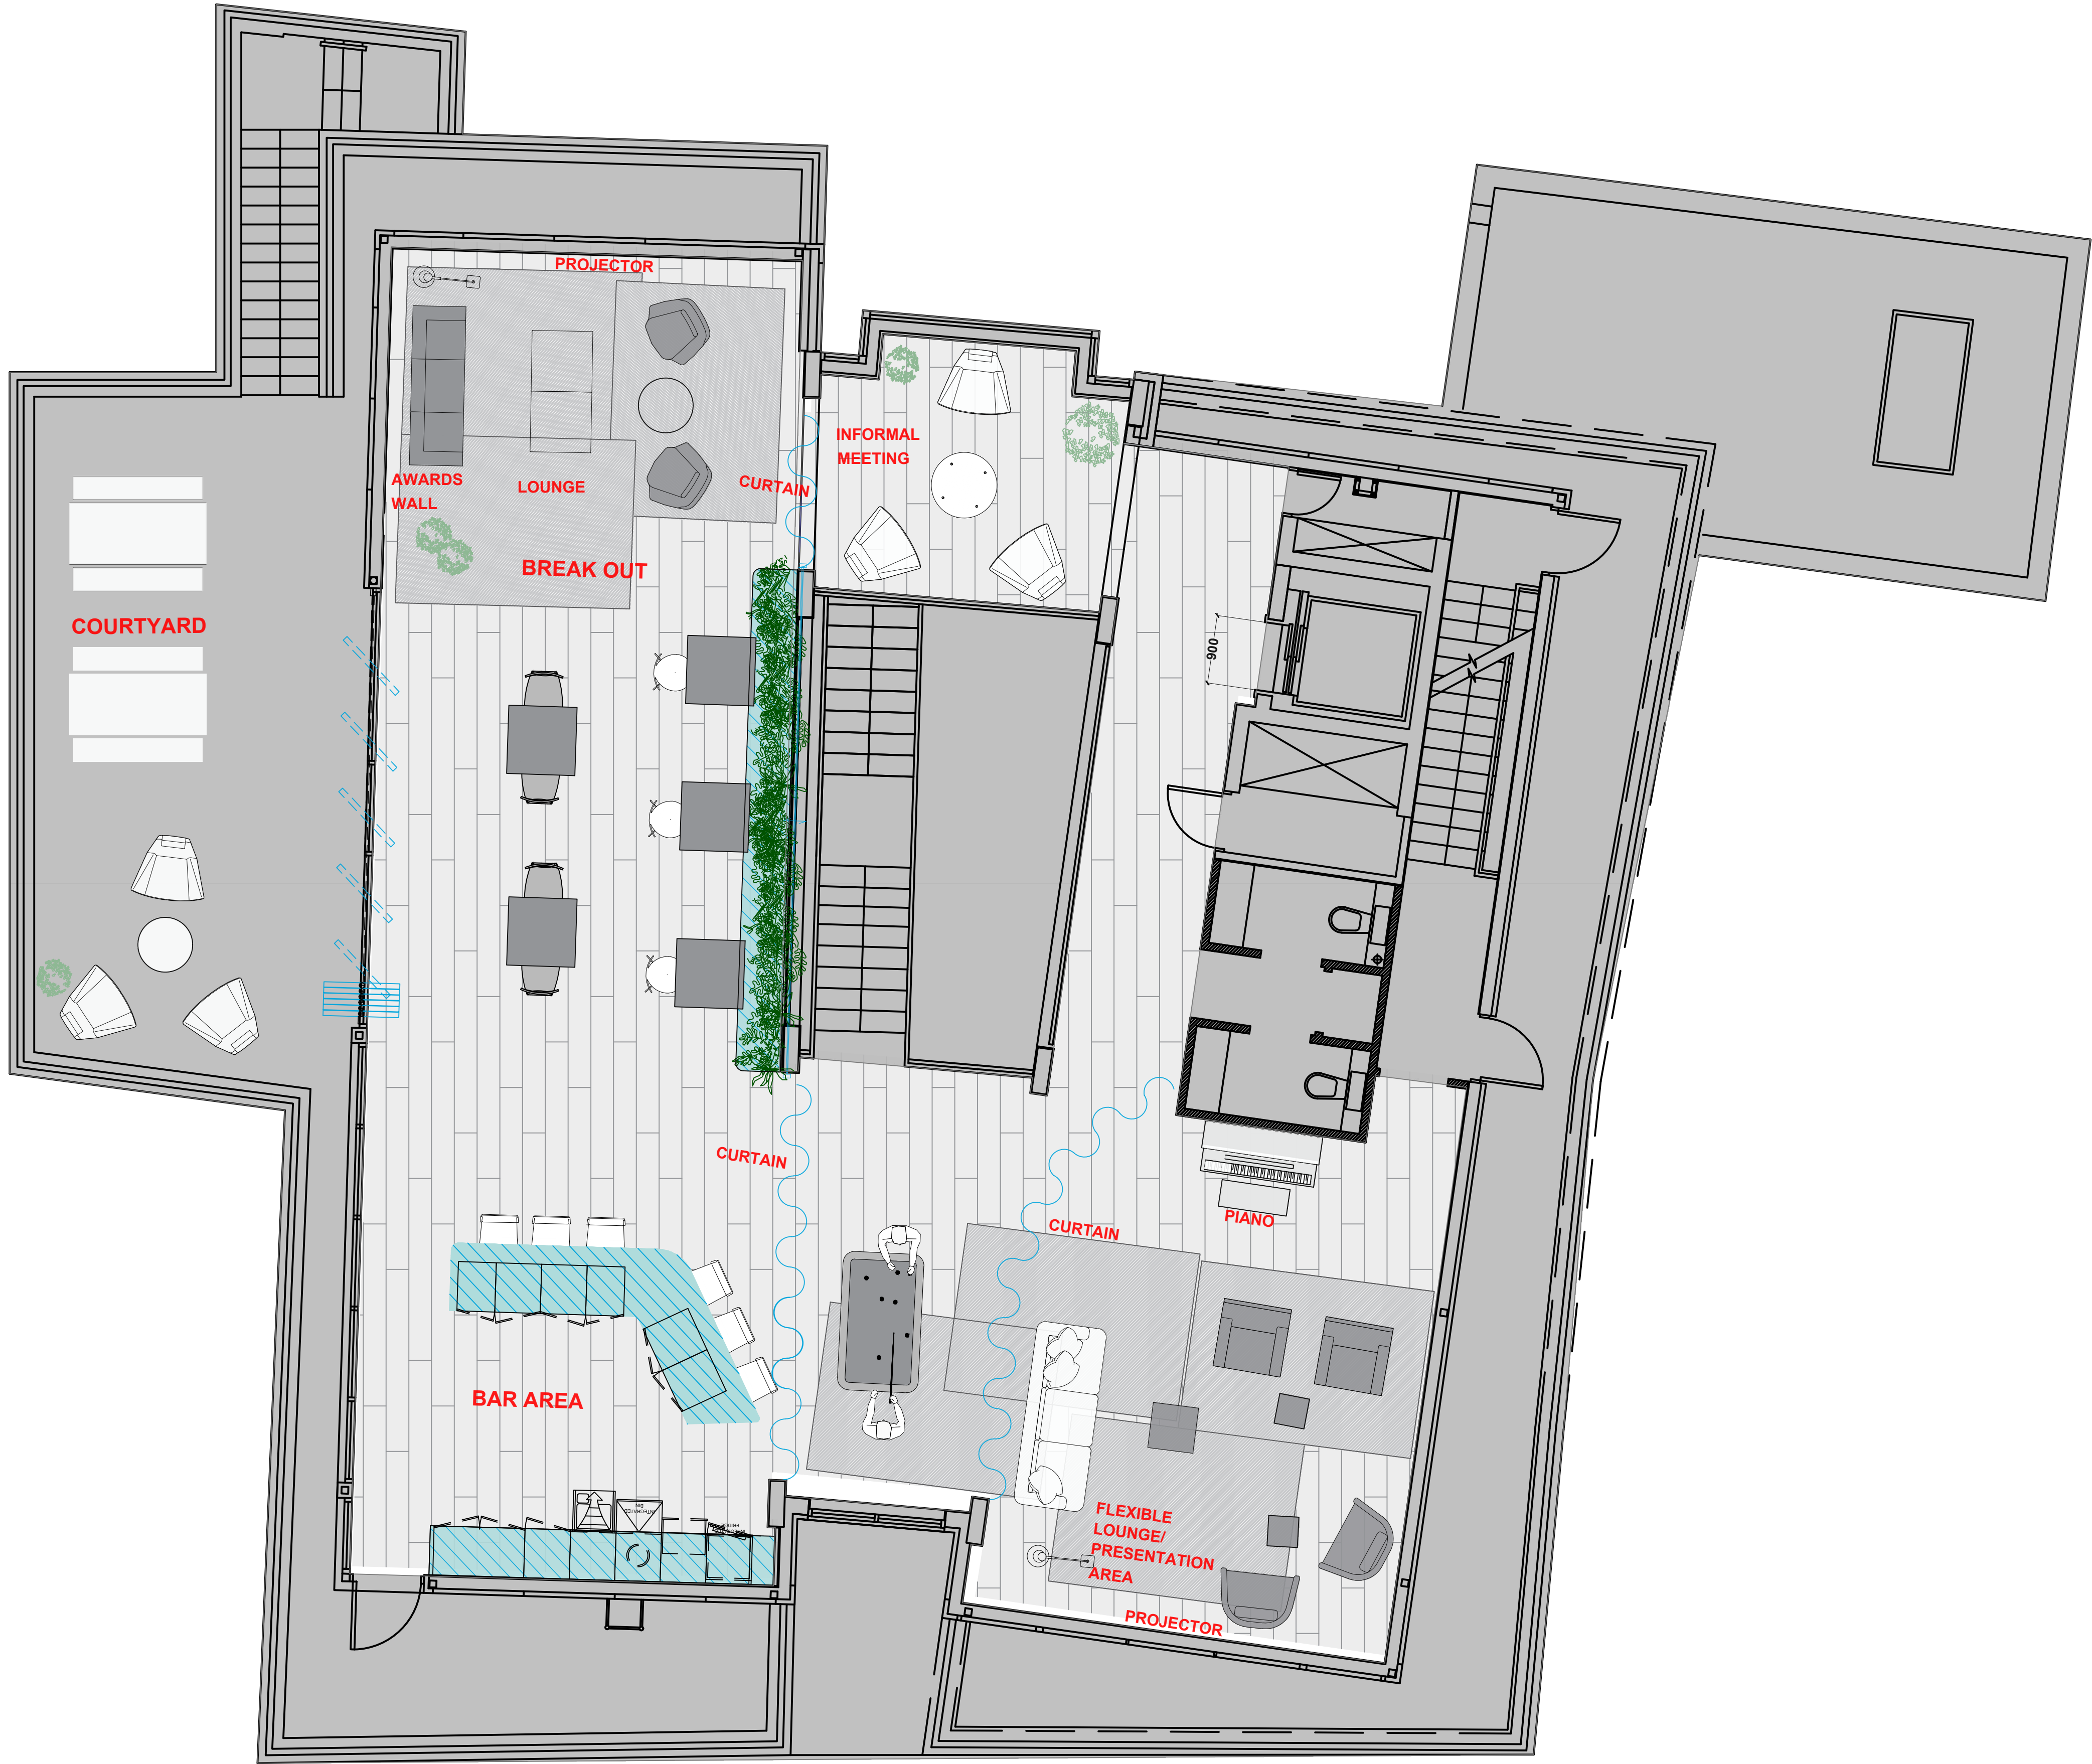

GENERAL ARRANGEMENT LEGEND

ANNOTATION REFERENCES

ROOM & NUMBER	WINDOW NUMBER	DOOR NUMBER
XX - XX	XXX-XXX	XXX-XXX
ROOM NAME		

FURNITURE REFERENCES

NEW (WHITE)	RE-USE (GREY)	DAY 2 (WHITE DASHED)	JOINERY

WALL STYLES

	EXISTING STRUCTURAL WALL
	EXISTING SOLID PARTITION TO REMAIN
	NEW 100mm SOLID PARTITION, SLAB TO SLAB
	NEW CURTAINS & TRACK WITH FIXINGS
	NEW SINGLE GLAZED PARTITION, FRAMED

DOOR STYLES

	EXISTING SOLID
	NEW SOLID
	NEW SOLID HOSPITAL
	NEW SOLID DOUBLE

	FF - 01 Existing Vinyl Tile
	FF - 02 Not in use
	FF - 03 RUG
	FF - 04 Not in use

7	ADDITIONAL CURTAIN DIVIDE	SC	SC	31/08/22
6	ISSUED FOR CONTRACT.	SD	SC	19/08/22
5	BAR SHAPE & FURNITURE	SC	SC	09/08/22
4	EXISTING FURNITURE	SC	SC	03/08/22
3	UPDATE BAR COUNTER.	SD	SC	15/07/22
2	UPDATE WITH COMMENTS.	SD	SC	14/07/22
1	DRAWING FIRST PRODUCED.	SD	SC	11/07/22
EV	DESCRIPTION	DRWN	CHKD	DATE

SCALE 1:50
0.5 1 2 3 4 5m

DRAWING STAGE

CLIENT

UNIT 9

SITE ADDRESS

12 SWAN YARD

ISLINGTON, LONDON

N1 1SD

PROJECT DIRECTOR

DOMINIC DUGAN

PROJECT MANAGER

CHRIS CASHIN

PROJECT DESIGNER

SHABAZZ CHAPMAN

PROJECT SITE MANAGER

TBC

DRAWING TITLE

LEVEL 02

GENERAL ARRANGEMENT

PROJECT NO.

62501

SCALE

1:50@A1

STATUS

S0

REVISION

P07

DRAWING NO.

62501—OKT—V1—02—DR—I—0101

The Courtyard

6 St Cross Street

London

EC1N 8UB

+44 (0) 20 7553 9500

oktra.co.uk

oktra

DRAWING AUTHORISATION

PRINT NAME

SIGNED

DATE / /

© COPYRIGHT OKTRA LTD

THIS DRAWING REMAINS THE COPYRIGHT OF OKTRA LTD, TO BE USED SOLELY FOR THE PROJECT AND INFORMATION AS TITLED. THIS DRAWING MUST NOT BE COPIED WITHOUT PRIOR WRITTEN CONSENT. CONTRACTORS ARE RESPONSIBLE FOR ENSURING ALL WORKS COMPLY WITH ALL RELEVANT STATUTORY REQUIREMENTS AND BRITISH STANDARDS.

DO NOT SCALE FROM DRAWING. CONTRACTORS MUST CHECK ALL DIMENSIONS, LEVELS AND SERVICES PRIOR TO COMMENCEMENT OF ANY WORKS. OKTRA LTD MUST BE NOTIFIED OF ANY DISCREPANCIES.

N:JUNE 2021 TO MAY 2022 PROJECT FILES\UNIT9 625011 - DESIGN\00 - CAD FILES

02 PLAN
SCALE: 1:50 @A1