



DRAWING NUMBER: PH0253-002.1
STATUS: FOR DISCUSSION
CLIENT: FREIGHT ISLAND
PROJECT NAME: FREIGHT ISLAND - BRIXTON
DRAWING TITLE: PROPOSED ROOF LEVEL GA
SCALE: 1:200 @ A1
DATE: 27.11.23
DRAWN BY: PS CHECKED BY: HA

REV: L

REV	DATE	NOTE	BY
A	16/01/24	NEW ENTRANCE TO LOWER LEVEL LAYOUT UPDATED	PS
B	19/01/24	NEW STAIR ACCESS AND JET RECONFIGURED	PS
C	25/01/24	NEW STAIR ACCESS RECONFIGURED	PS
D	05/02/24	JTI ACTIVATION	PS
E	05/02/24	INDEX ADDED FOR F&P PARADES	PS
F	23/02/24	AMENDMENTS TO CHAIRMAN LAYOUT	PS
G	27/02/24	GLASS WASH ADDED TO JET PLATFORM BLOCK	PS
H	29/02/24	TRUSS SYSTEM LAYOUT ADDED	PS
I	19/03/24	FURNITURE ADDED	PS
J	23/03/24	CELLAR CONTAINERS CHANGED TO JET	PS
K	26/03/24	CENTRAL PLANDERS UPDATED	PS
L	13/05/24	WC LAYOUT UPDATED	RF

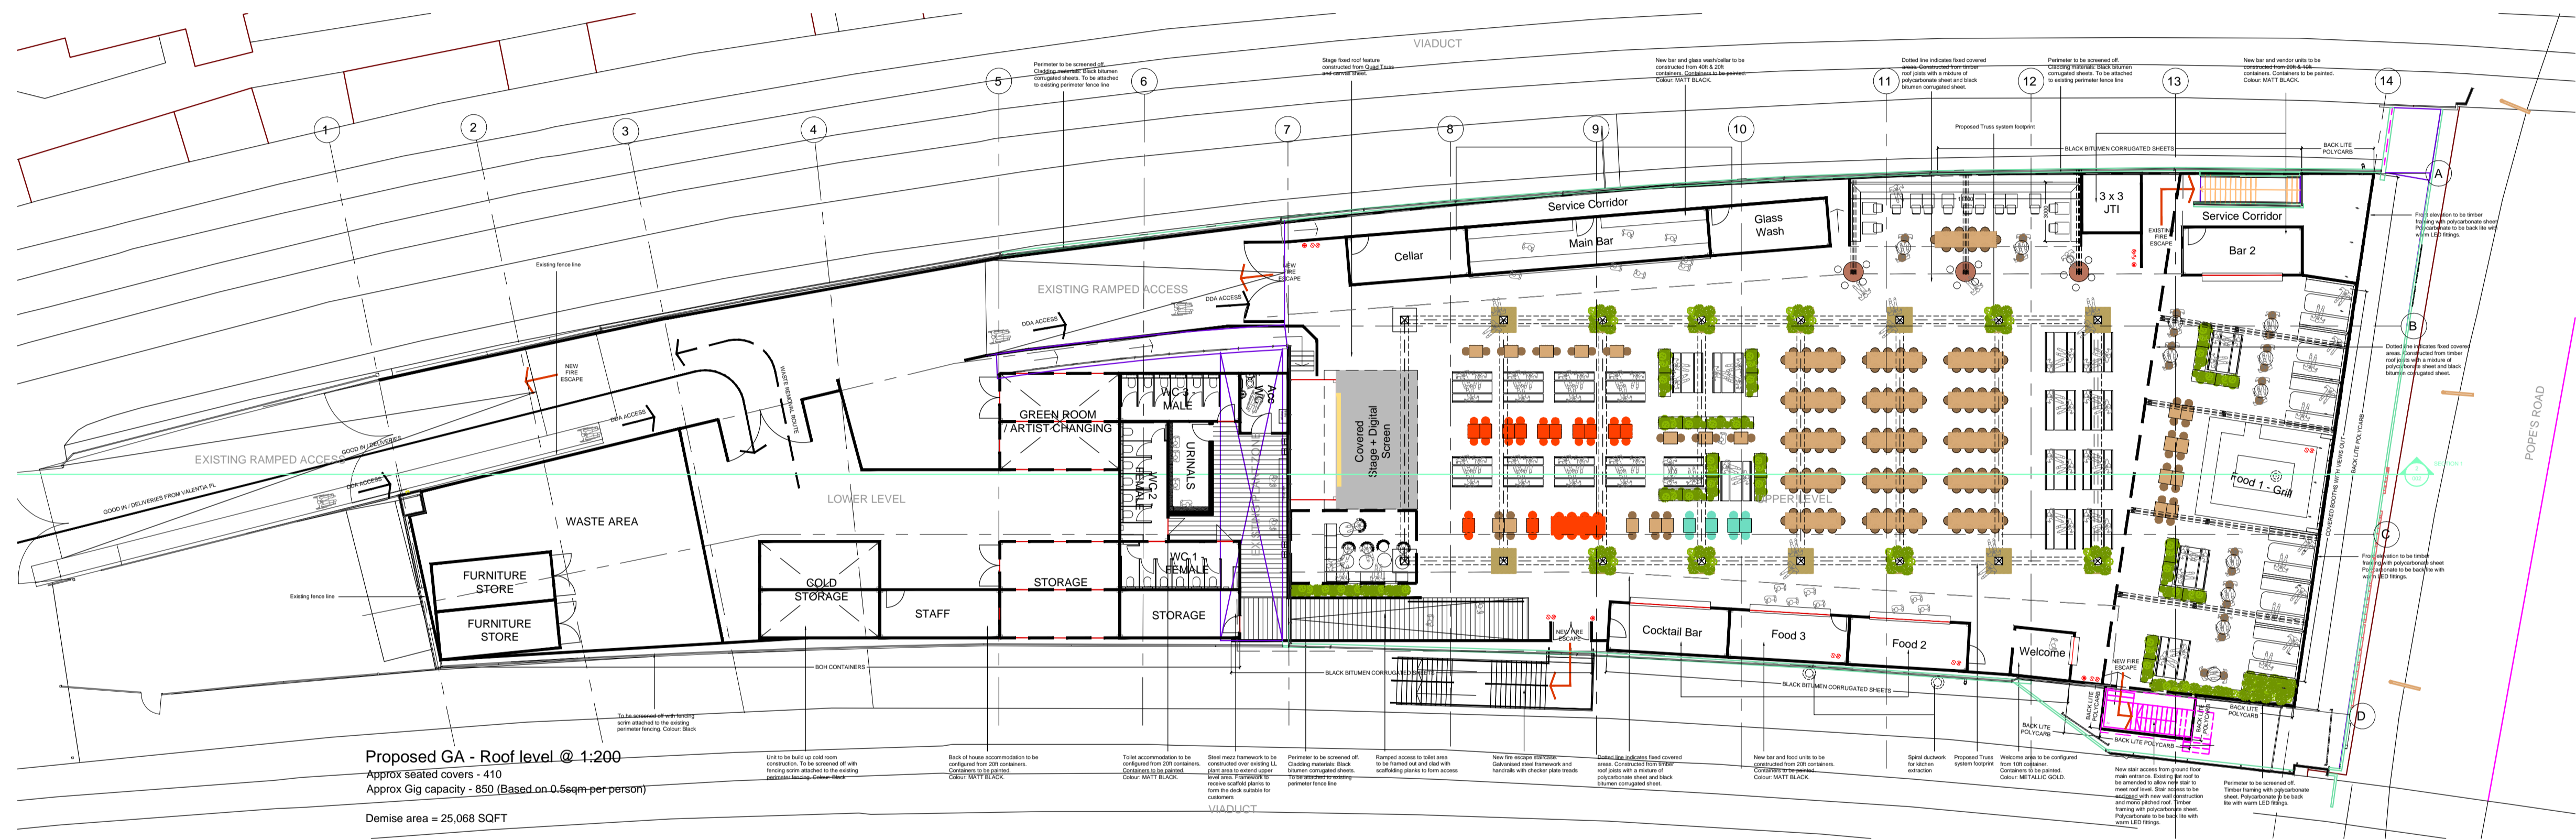

Proposed GA - Roof level @ 1:200
Approx seated covers - 410
Approx gig capacity - 850 (Based on 0.5sqm per person)
Demise area = 25,068 SQFT

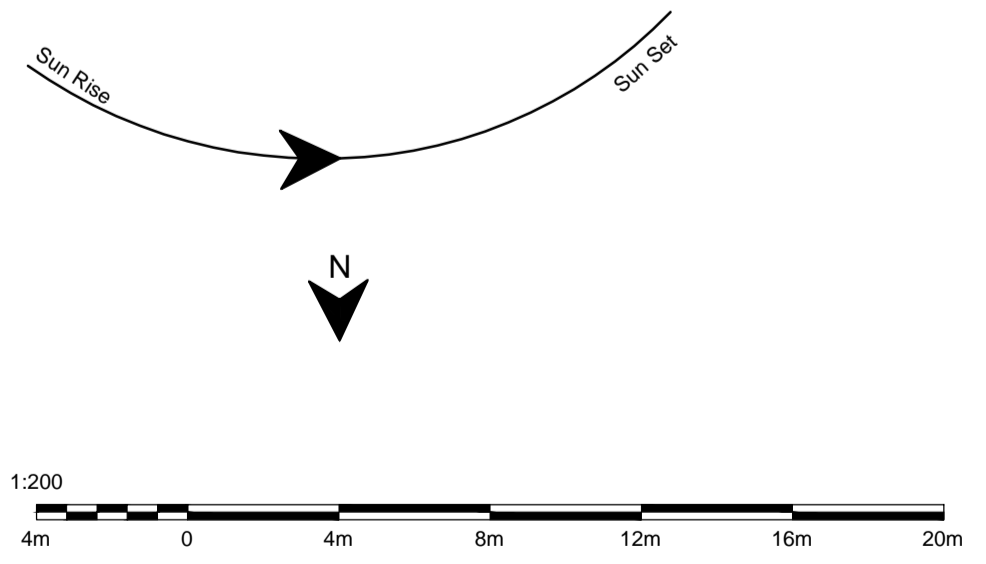

NOTES:
1. DO NOT SCALE FROM THIS DRAWING.
2. IF ANY DISCREPANCIES ARE FOUND,
THIS DRAWING IS THE PROPERTY
OF PHAUS AND IS NOT TO BE
REPRODUCED OR COPIED IN ANY
4. CONTACT PHAUS FOR ANY
ONE DISCREPANCY CHECK ON SITE.
© Phaus, 2013. All Rights Reserved.