

Symbol key



Verylite - LED BEAM BAR 10x30W Bar RGBW



Verylite Beam Spot 280 (Patch as Robe Ponite 30ch)




Verylite - Beam (Patch as Sharpy 16Dmx)




Verlyte - Strobe (Patch as Atomic 3000 LED
14 Channel)



Martin - Rush Strobe CWL 4 Channel

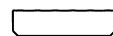

SMG - SixPack

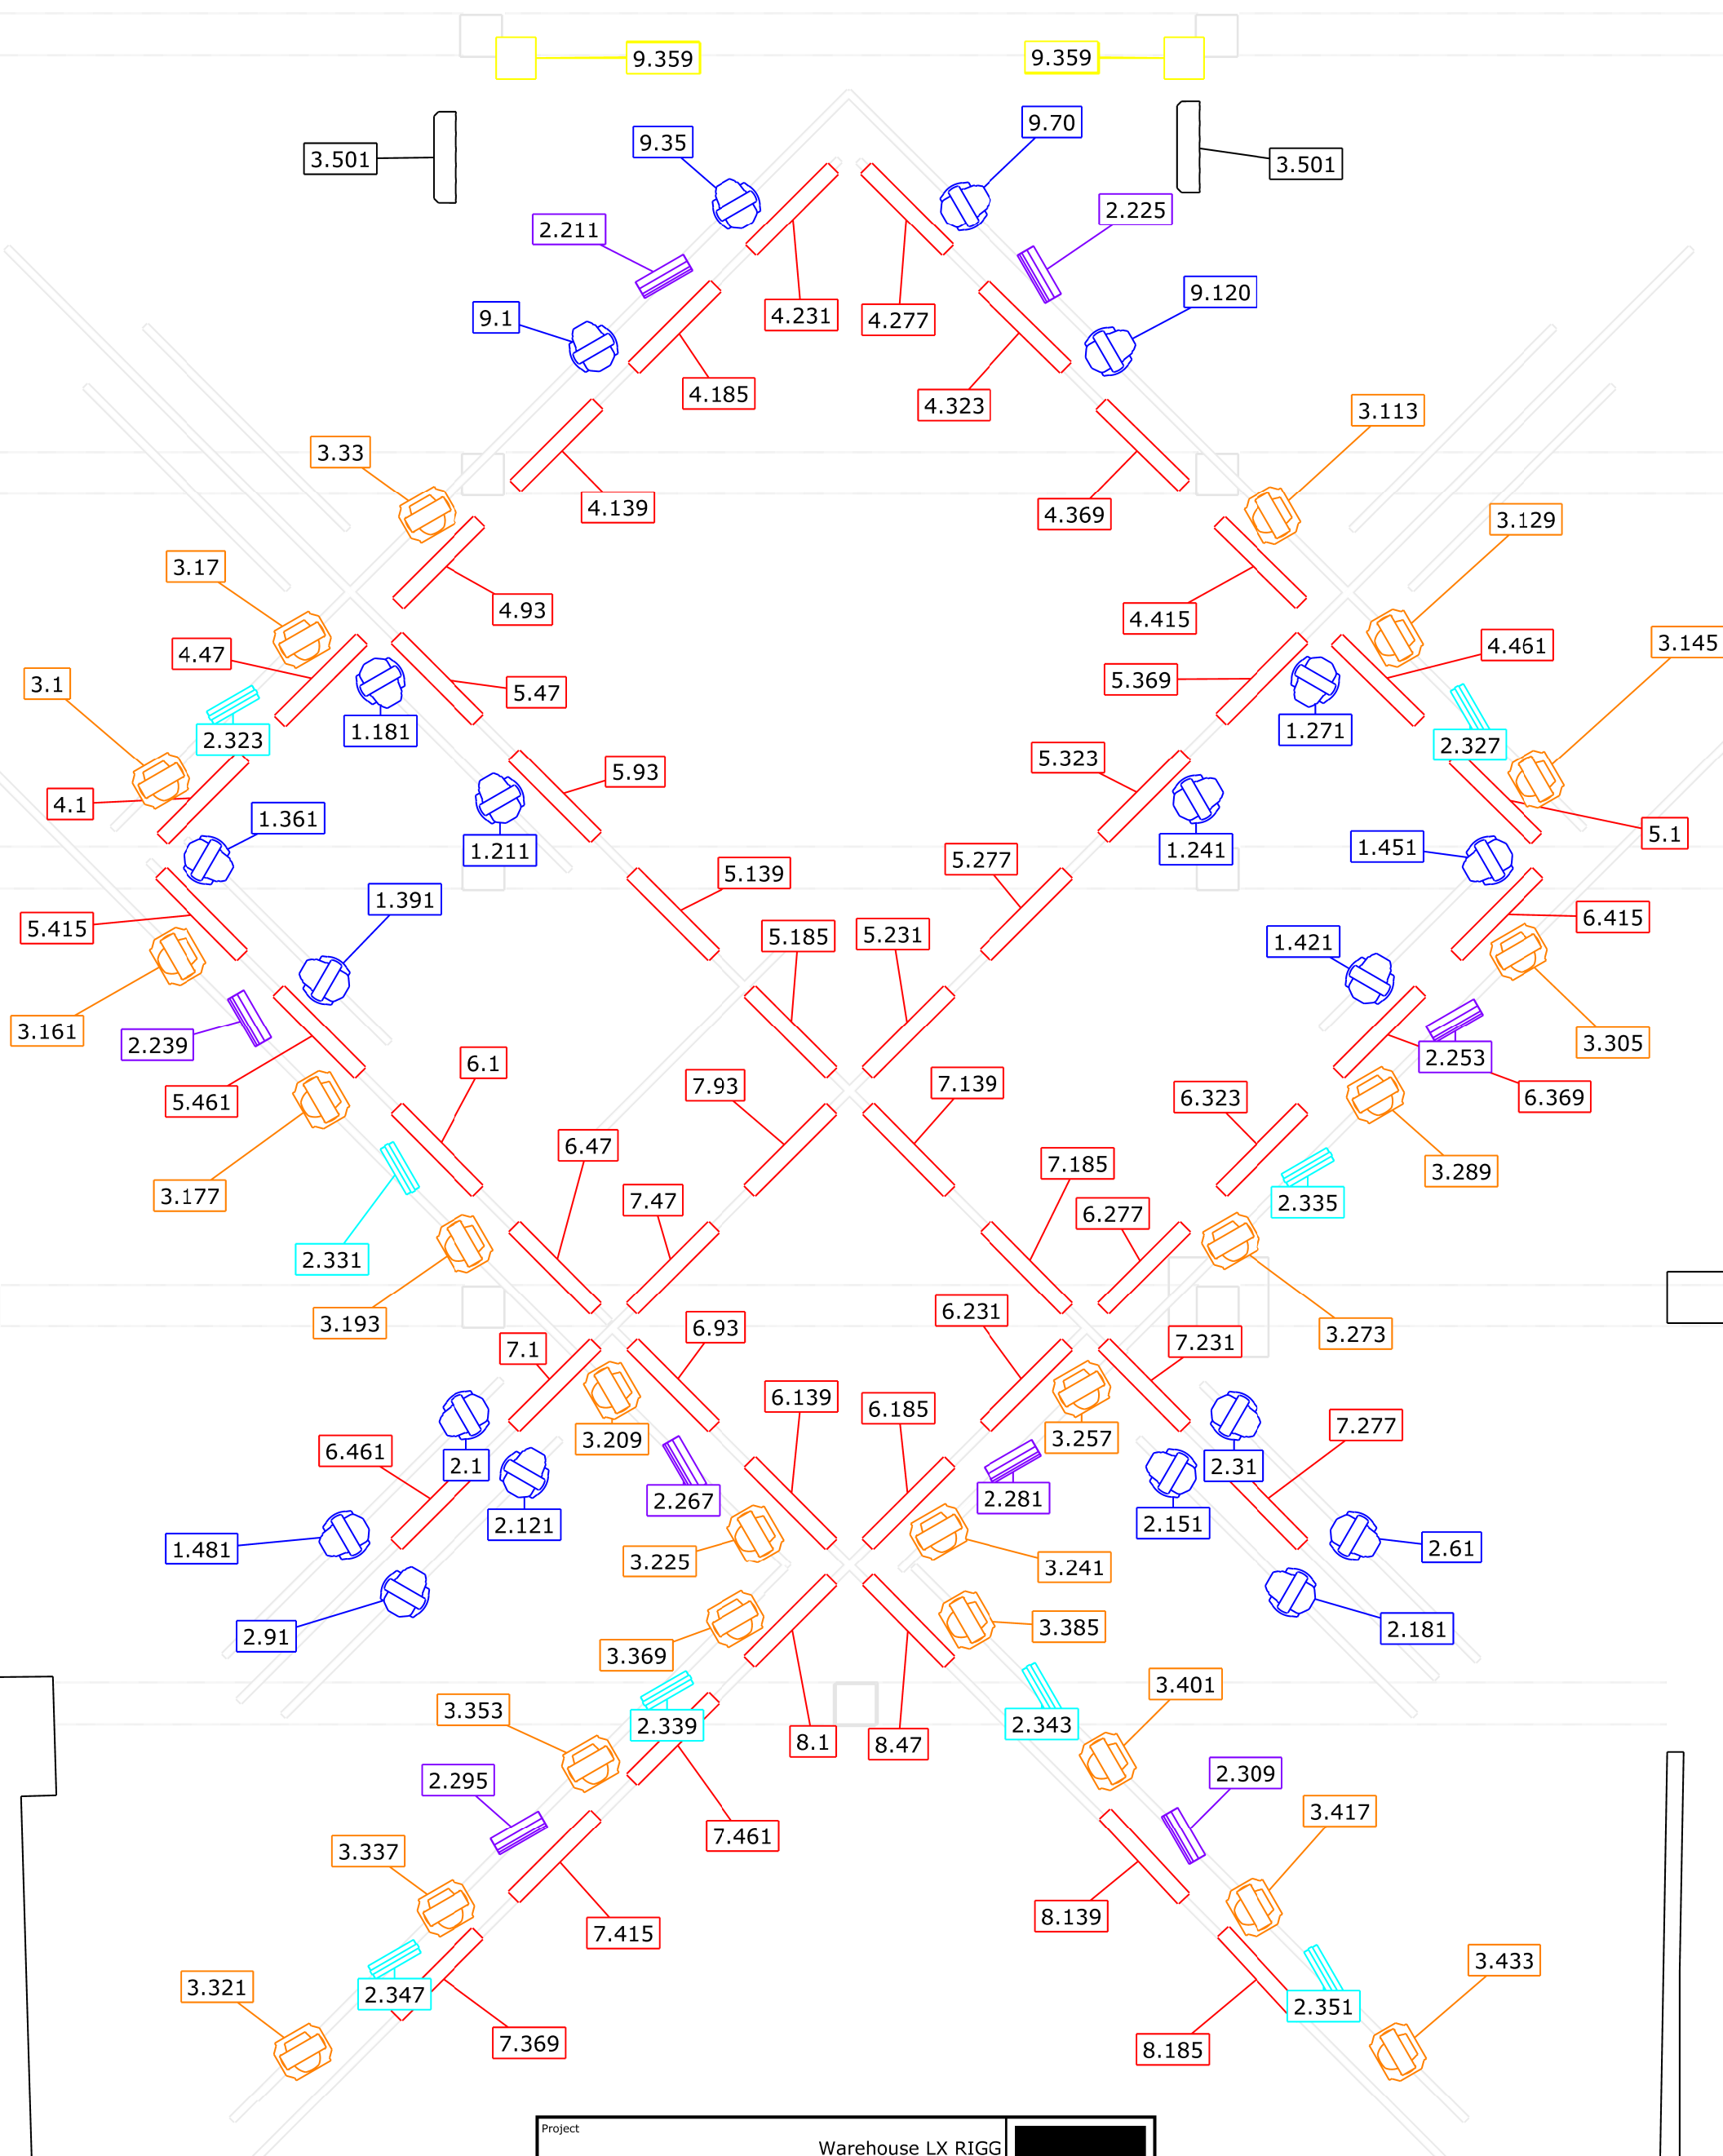

Project

Warehouse LX RIGG

Project location

E1 London

Drawing author

R Live

