


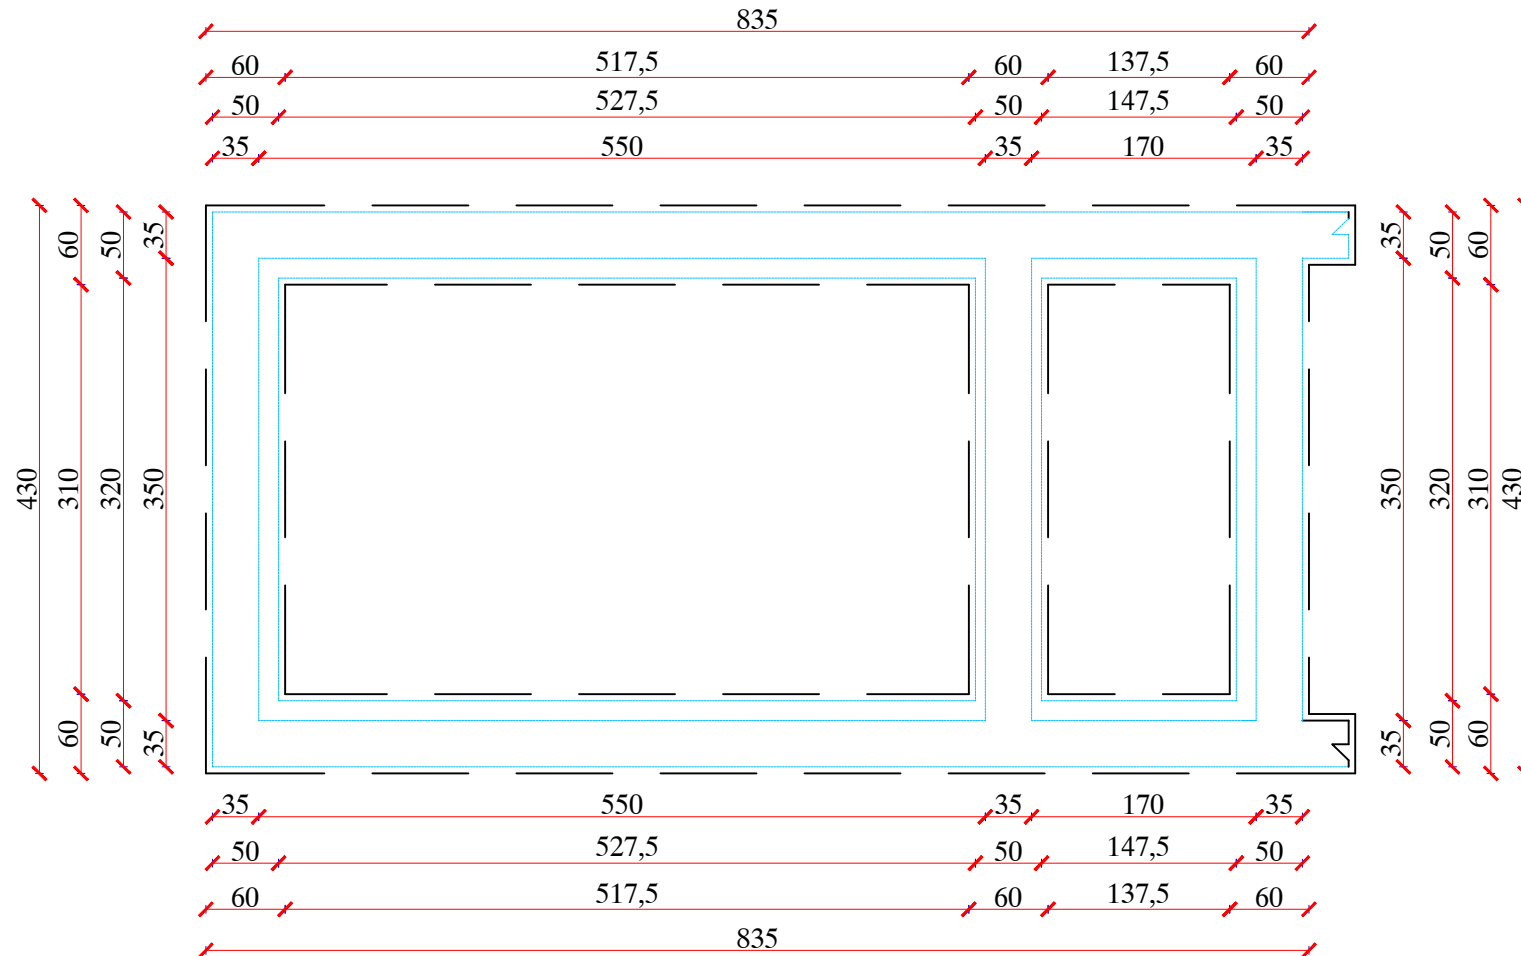

Foundation Plan



| | | |
|-----------------------|---|---|
| Recommended by: | TWiG | Drawing Title |
| Technical drawing by: | NRC-Afghanistan  NORWEGIAN REFUGEE COUNCIL | Transitional shelter (one room with corridor) Foundation plan |
| Approved by: | ES/NFI cluster  Shelter Cluster Afghanistan ShelterCluster.org Coordinating Humanitarian Shelter | |