


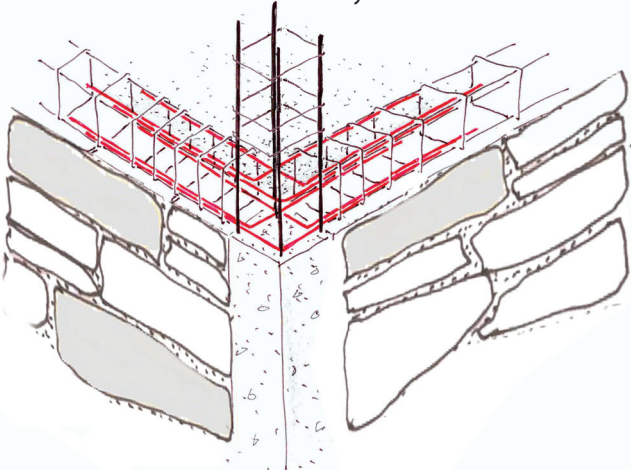

Chenay orizontal (senti)


Senti a dwe fè tout tou fondasyon an




Evite bati kay sou mi soutènman an !

Distans

Distans ki dwe separe yon kay ak yon mi soutènman dwe pi gran ou egal ak wotè mi soutyen an

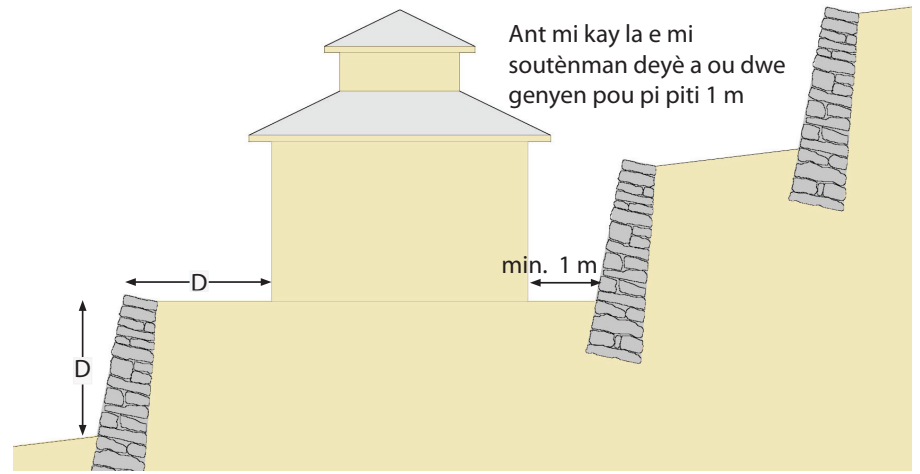

MI SOUTÈNMAN AN WÒCH

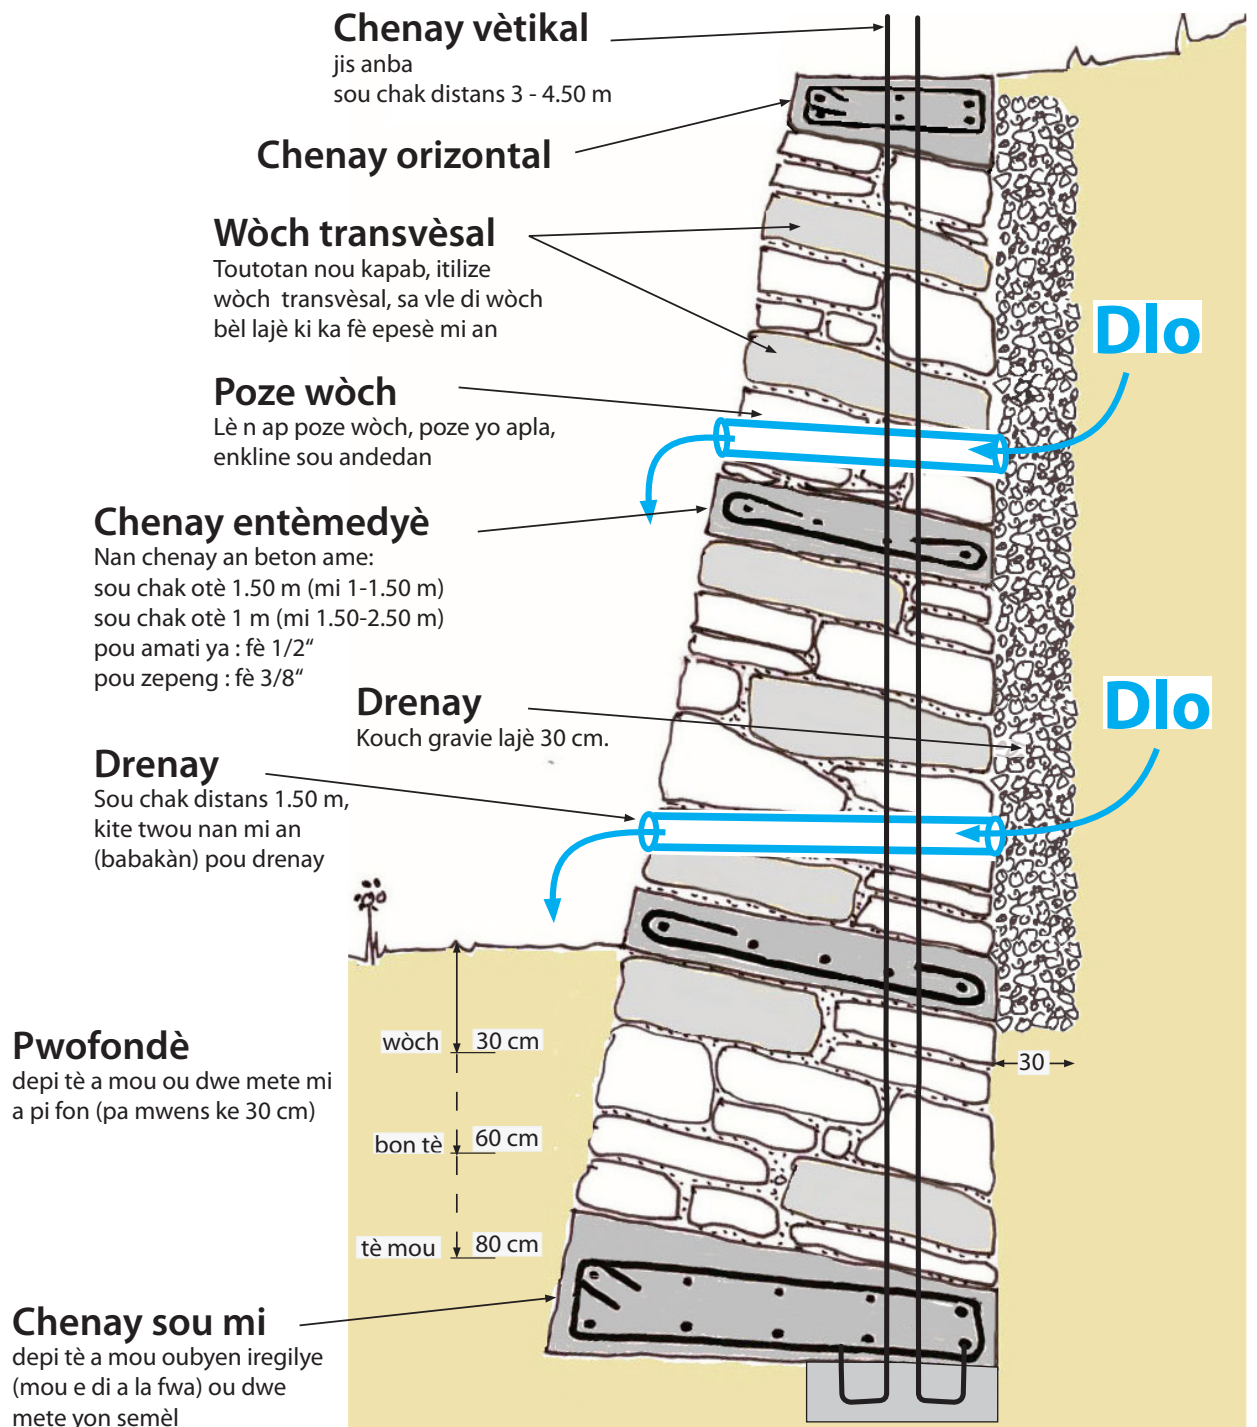

Pant yon mi soutenman

Wotè mi yo diferan, dimansyon yo diferan tou

